




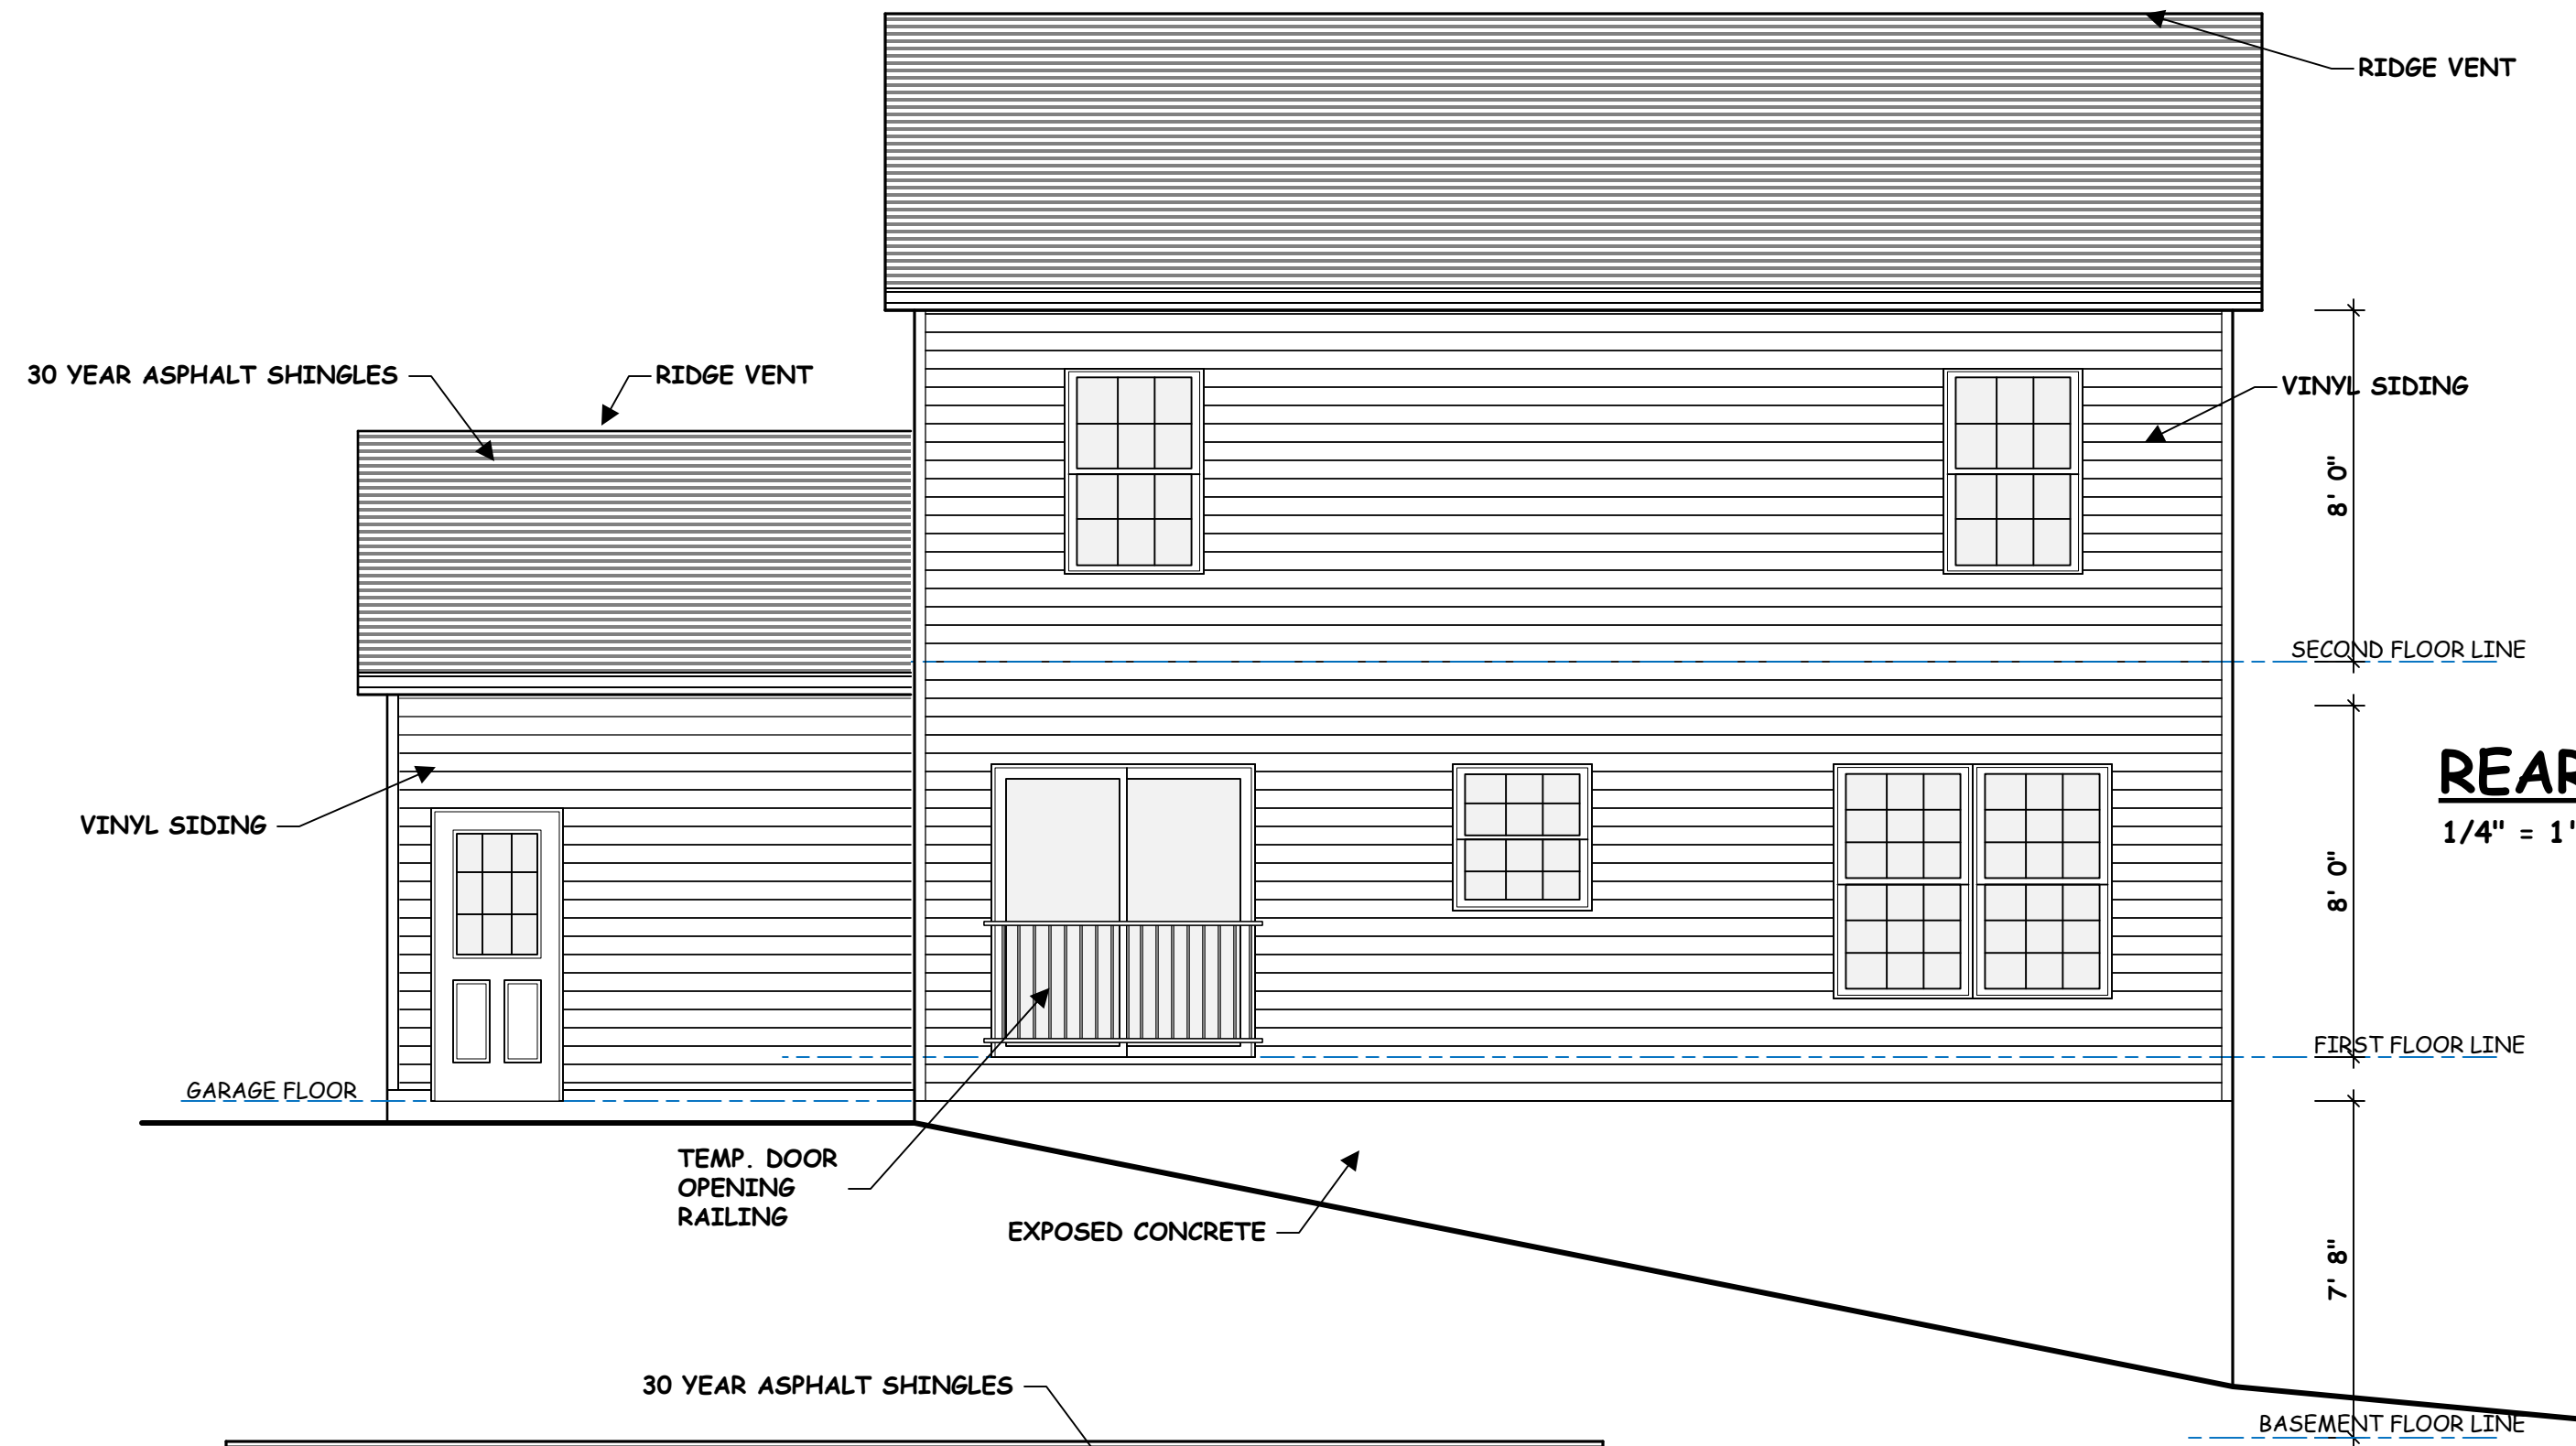


REAR ELEVATION
1/4" = 1'-0"

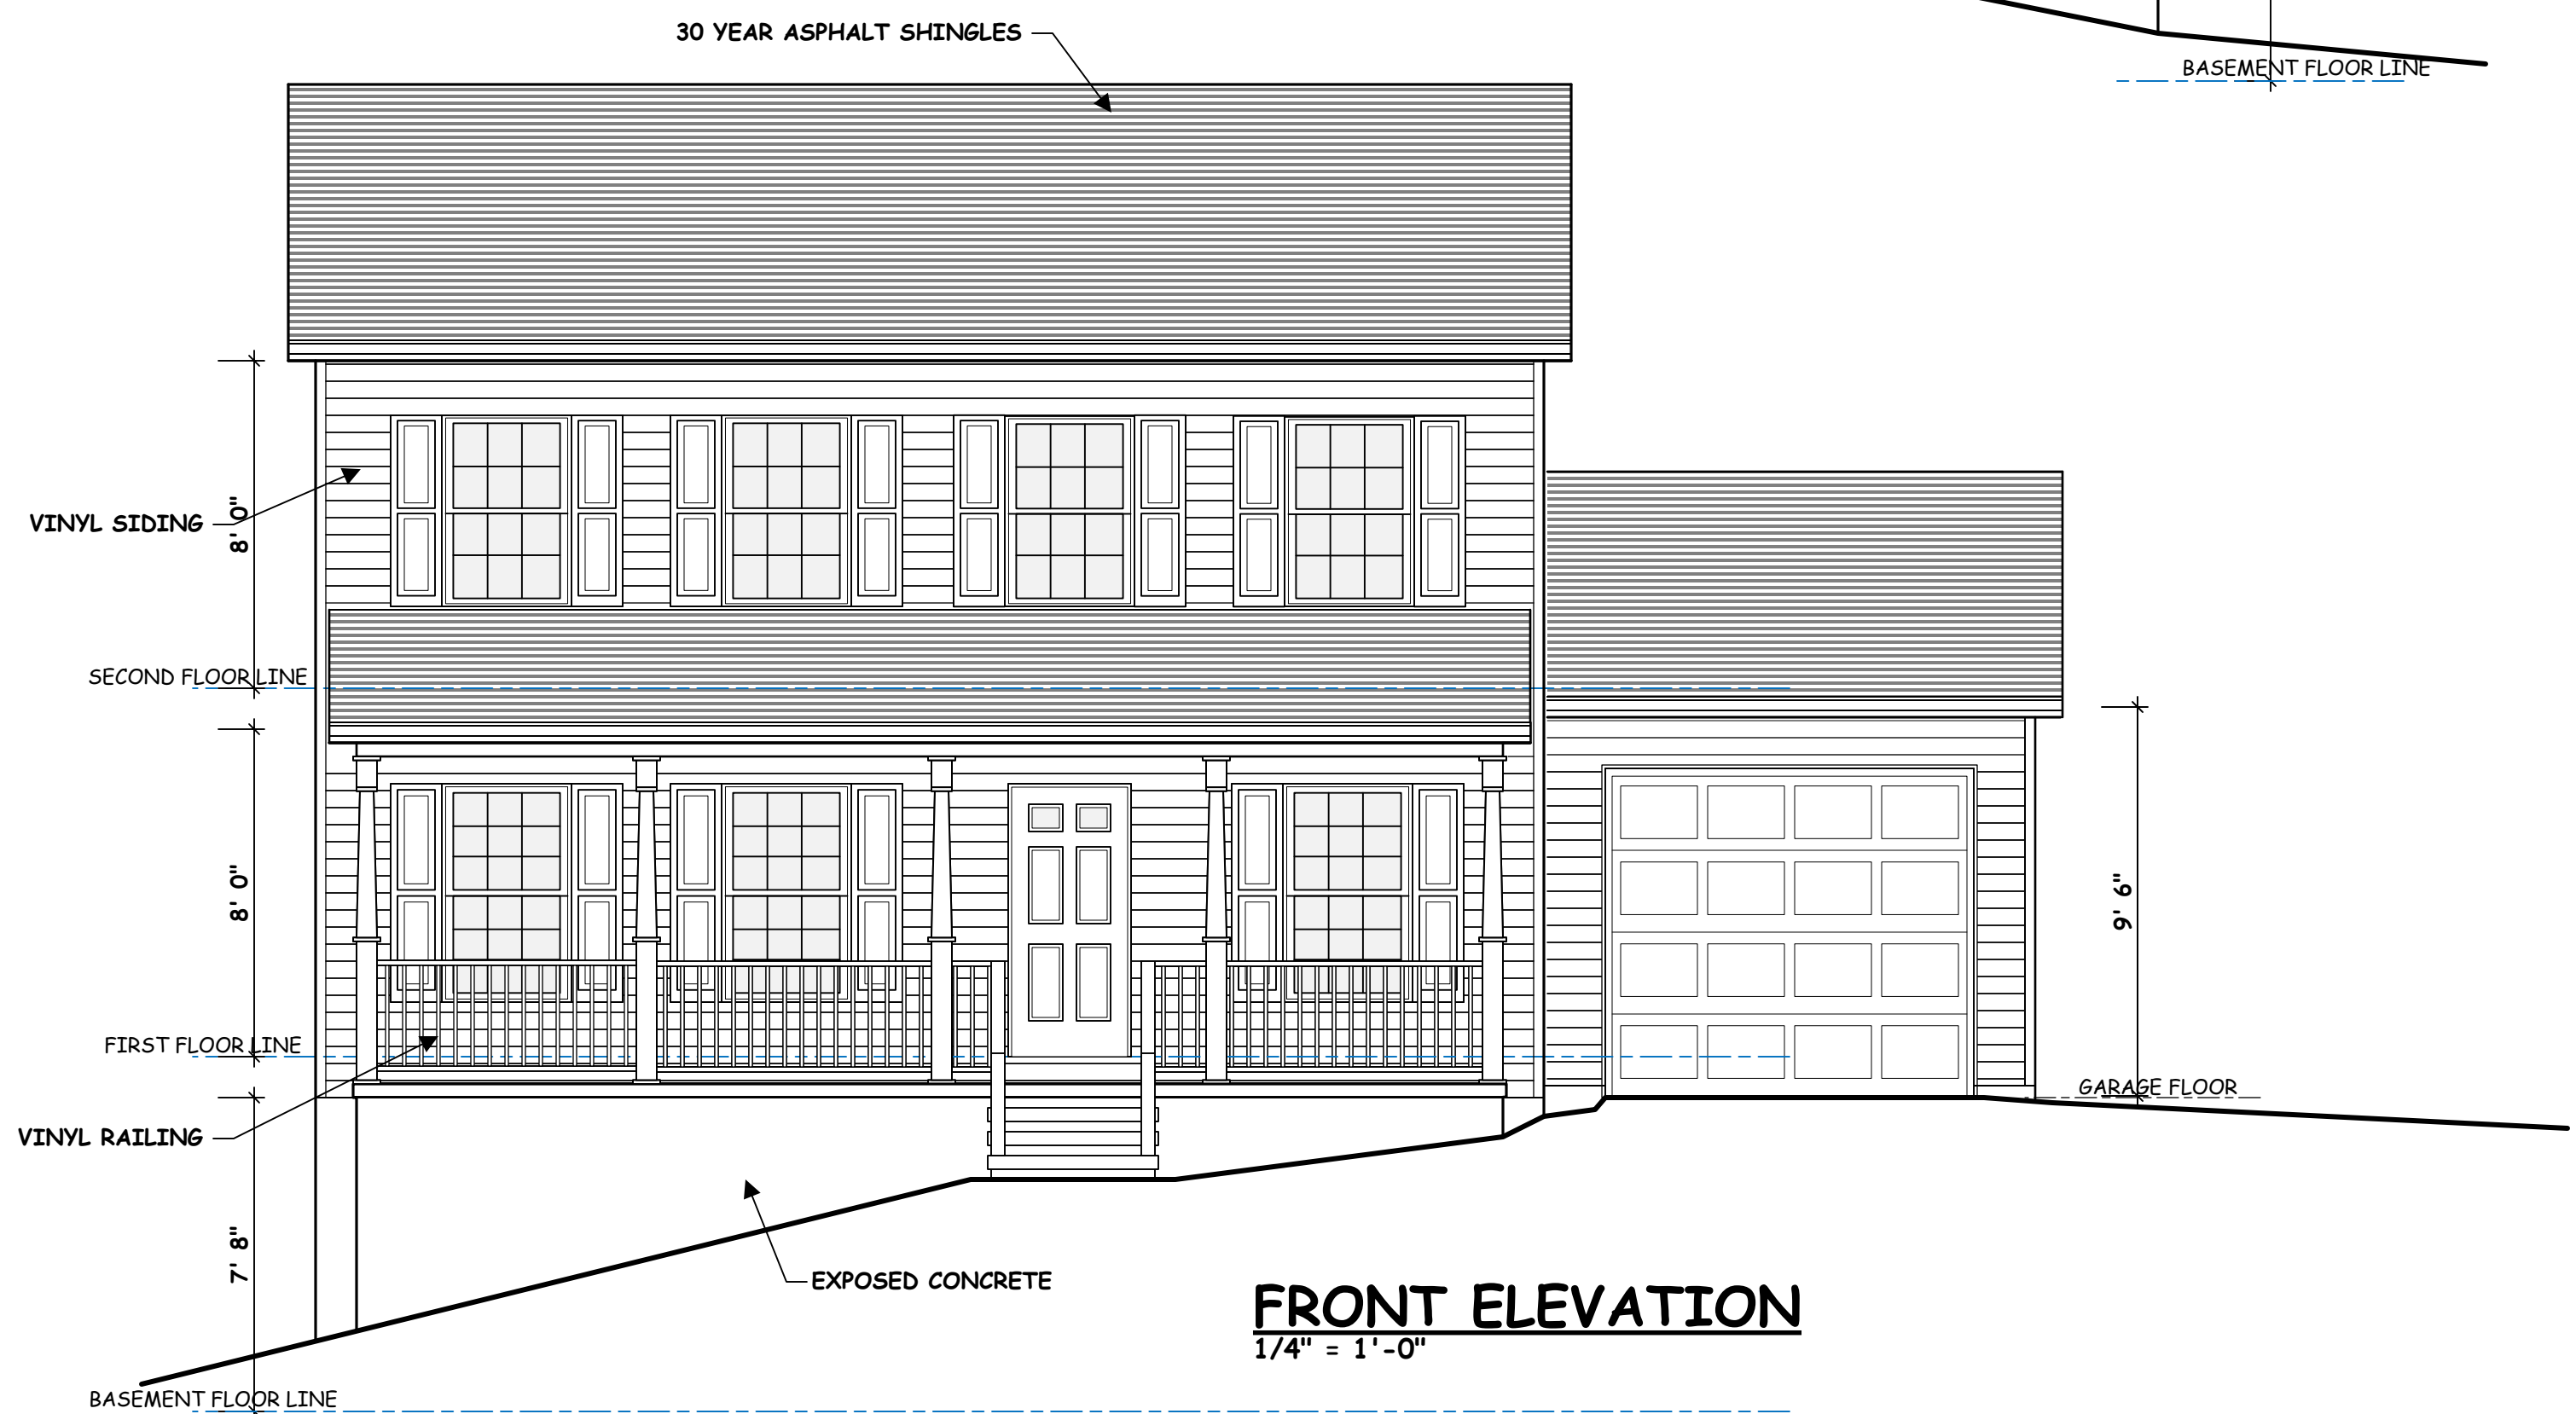


FRONT ELEVATION
1/4" = 1'-0"

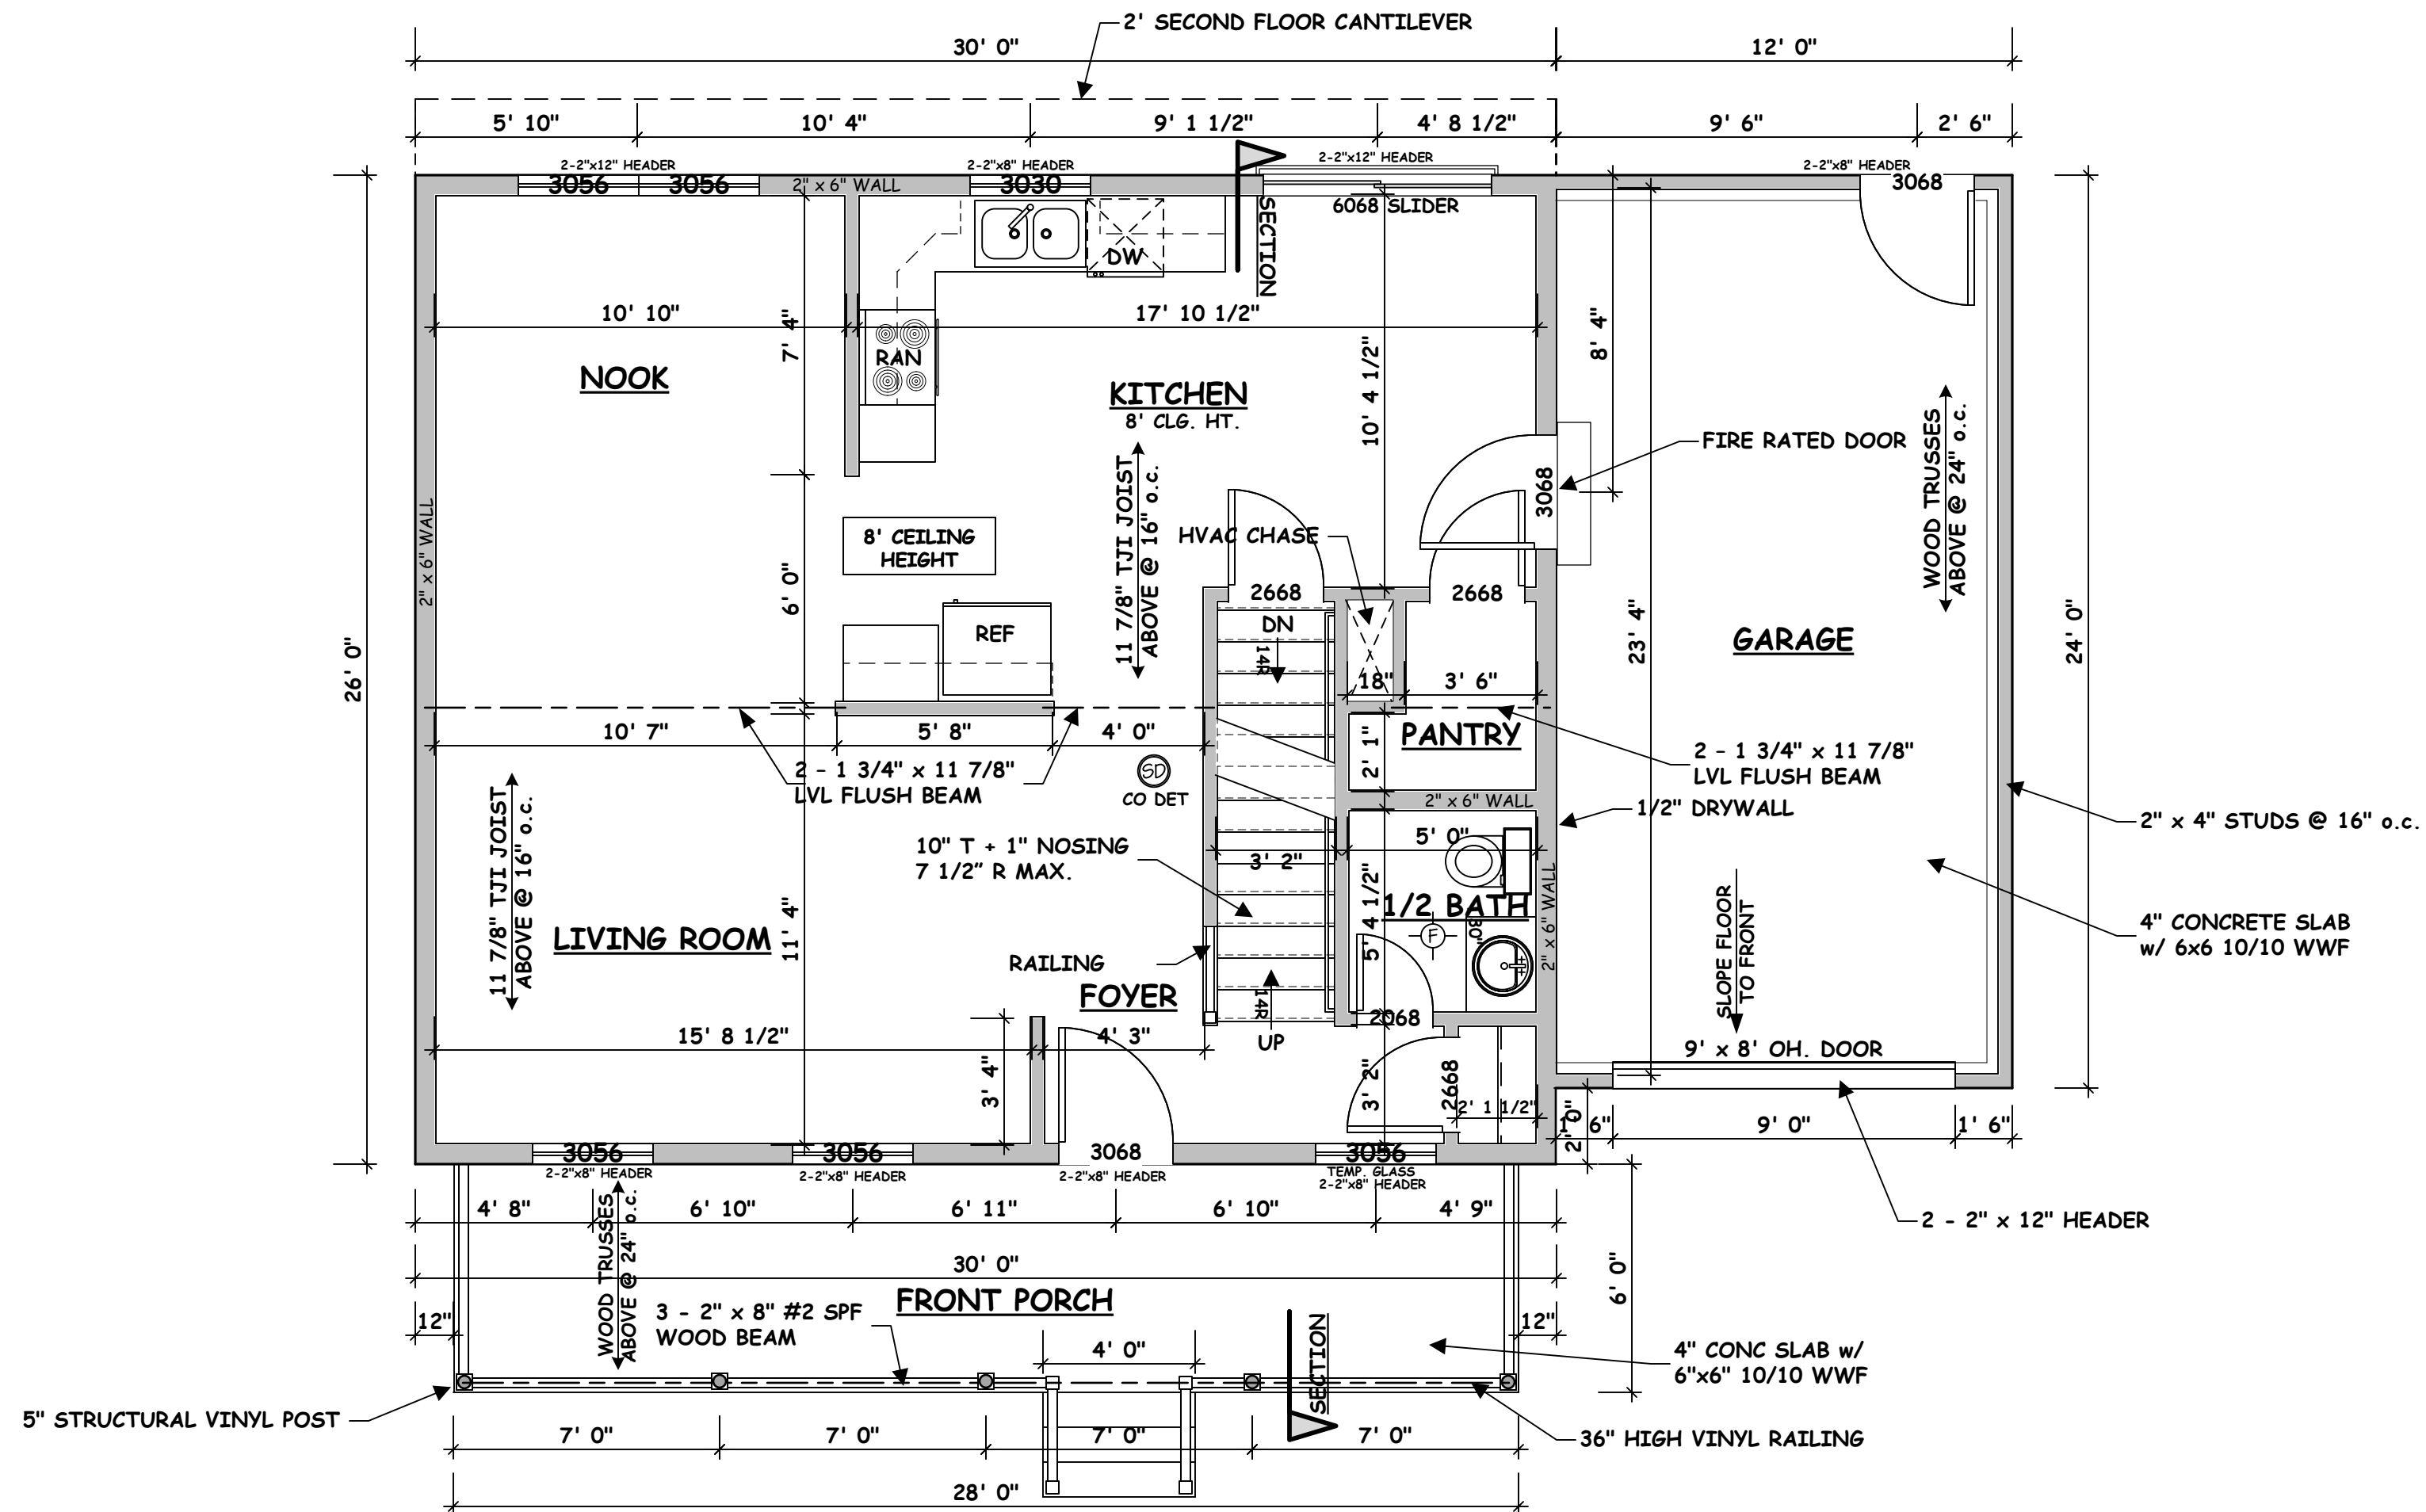

FIRST FLOOR PLAN
1/4" = 1'-0"


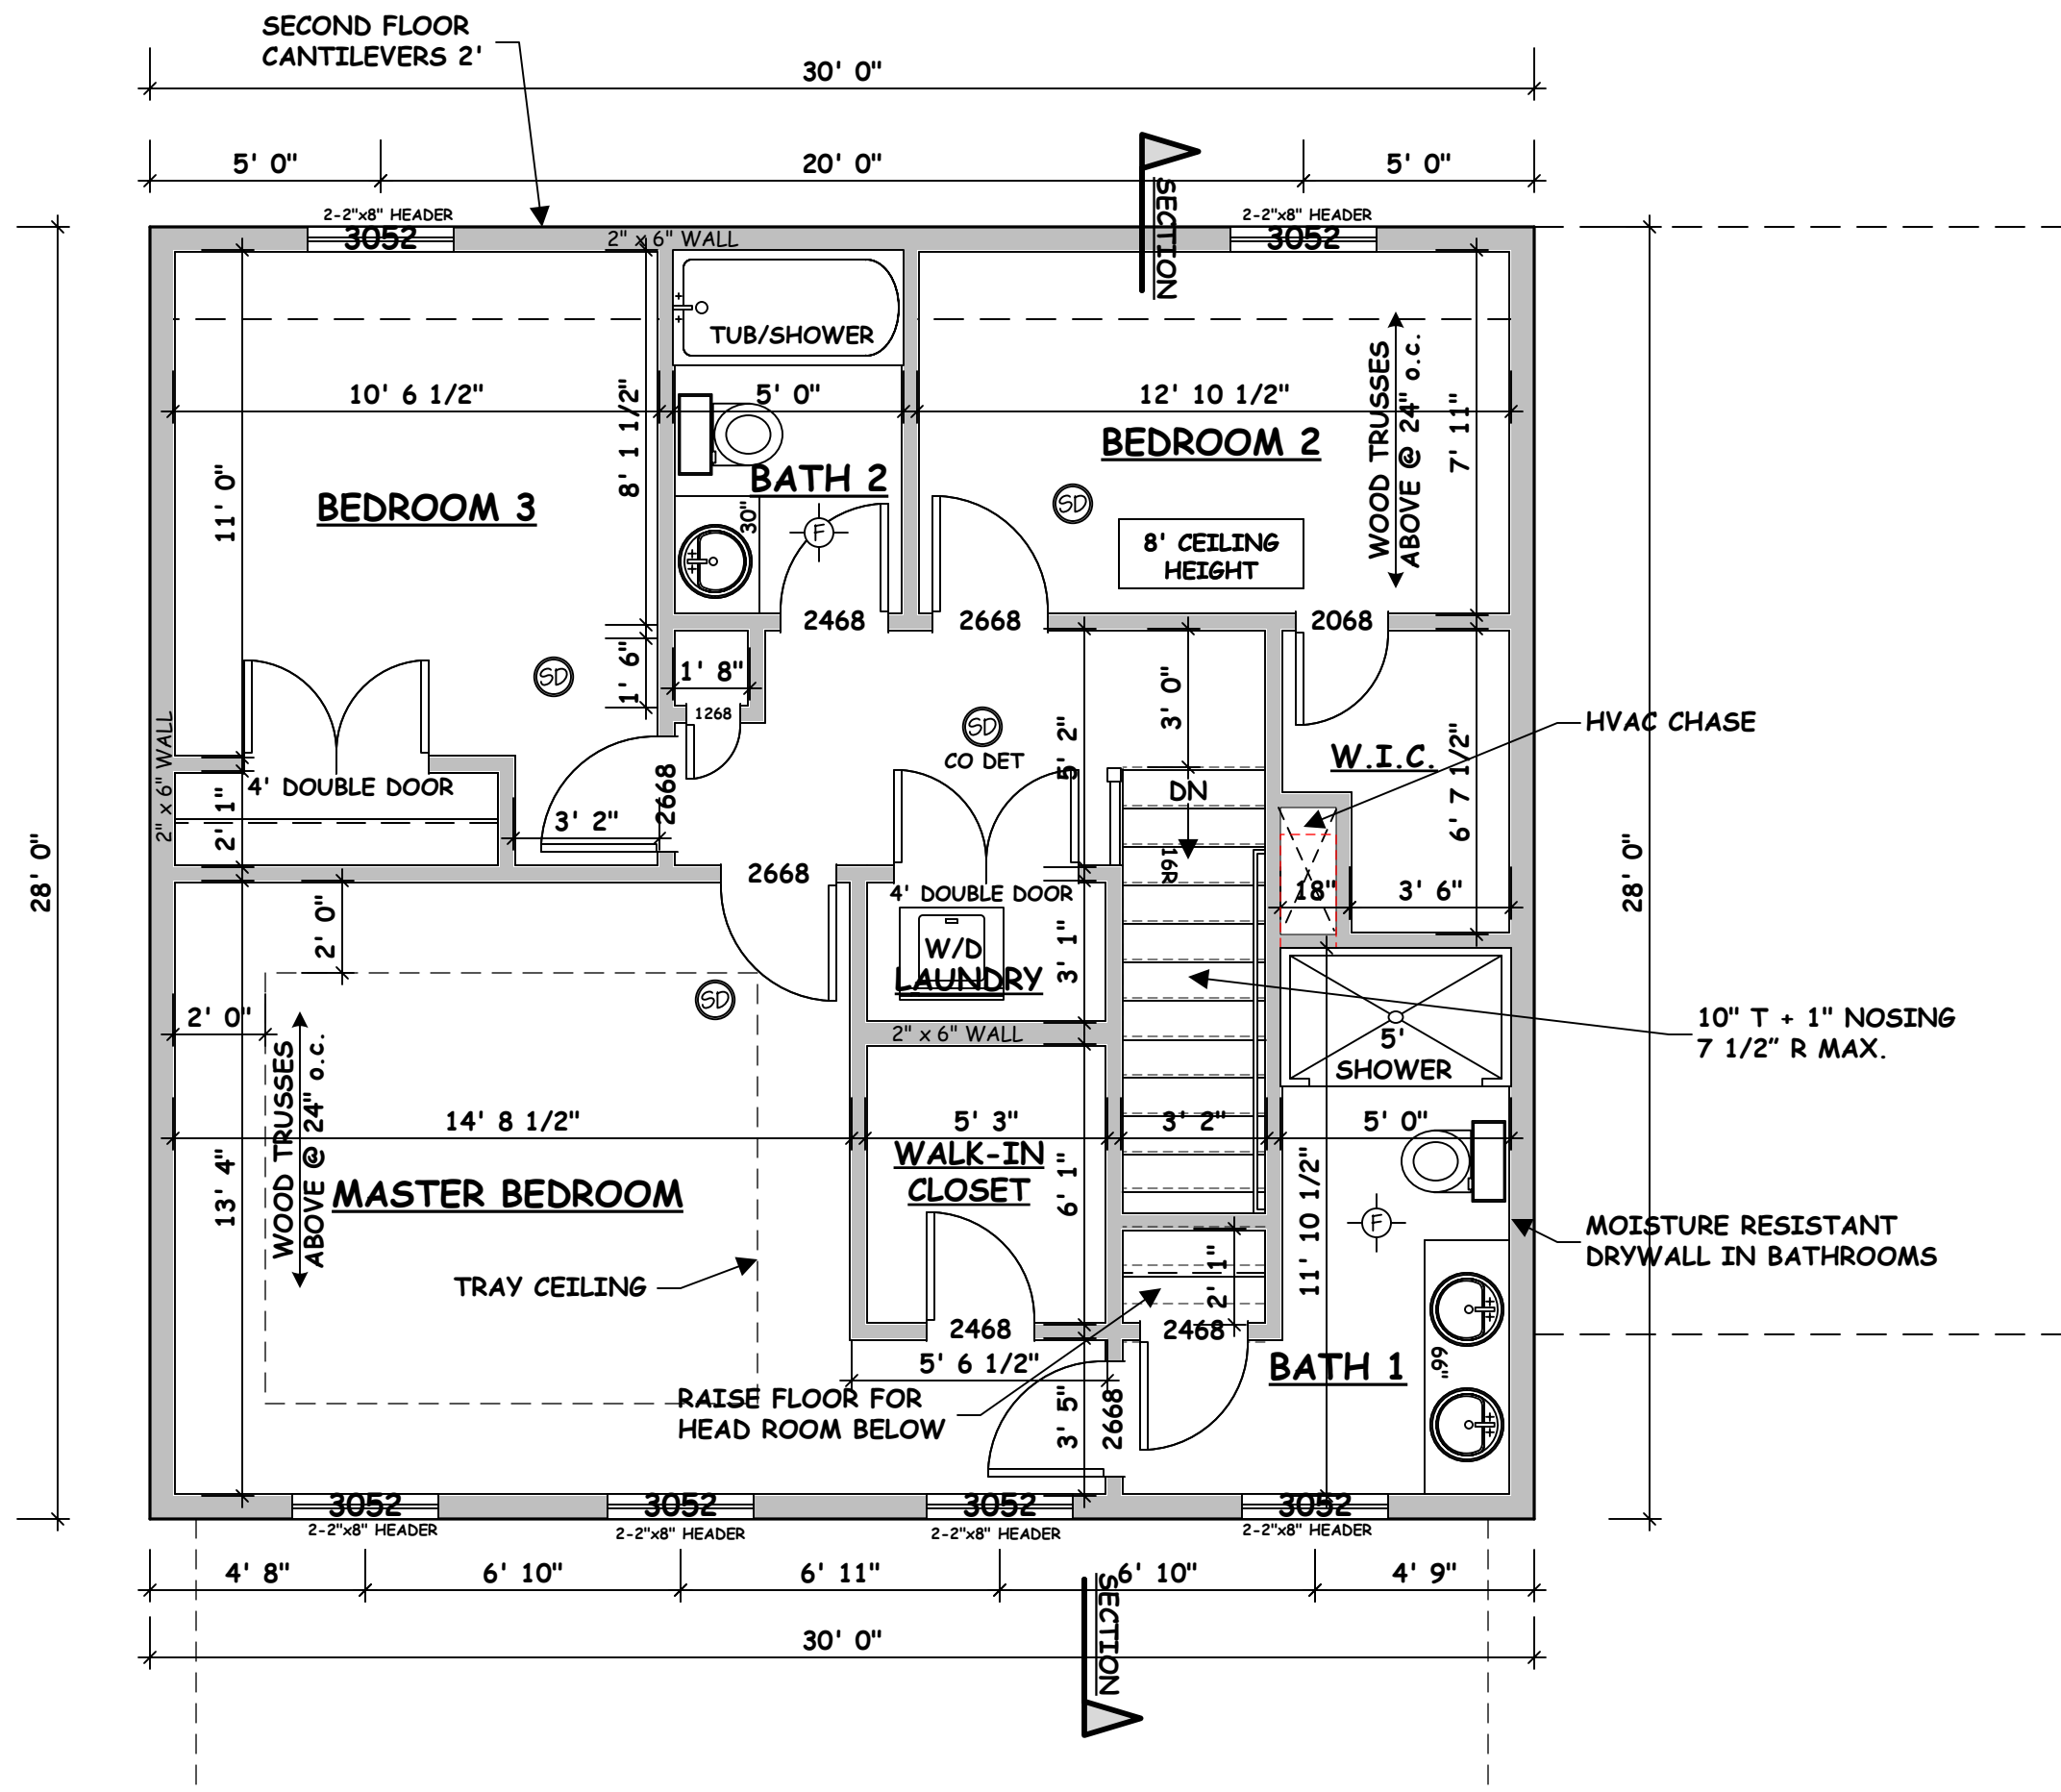


SECOND FLOOR PLAN
1/4" = 1'-0"

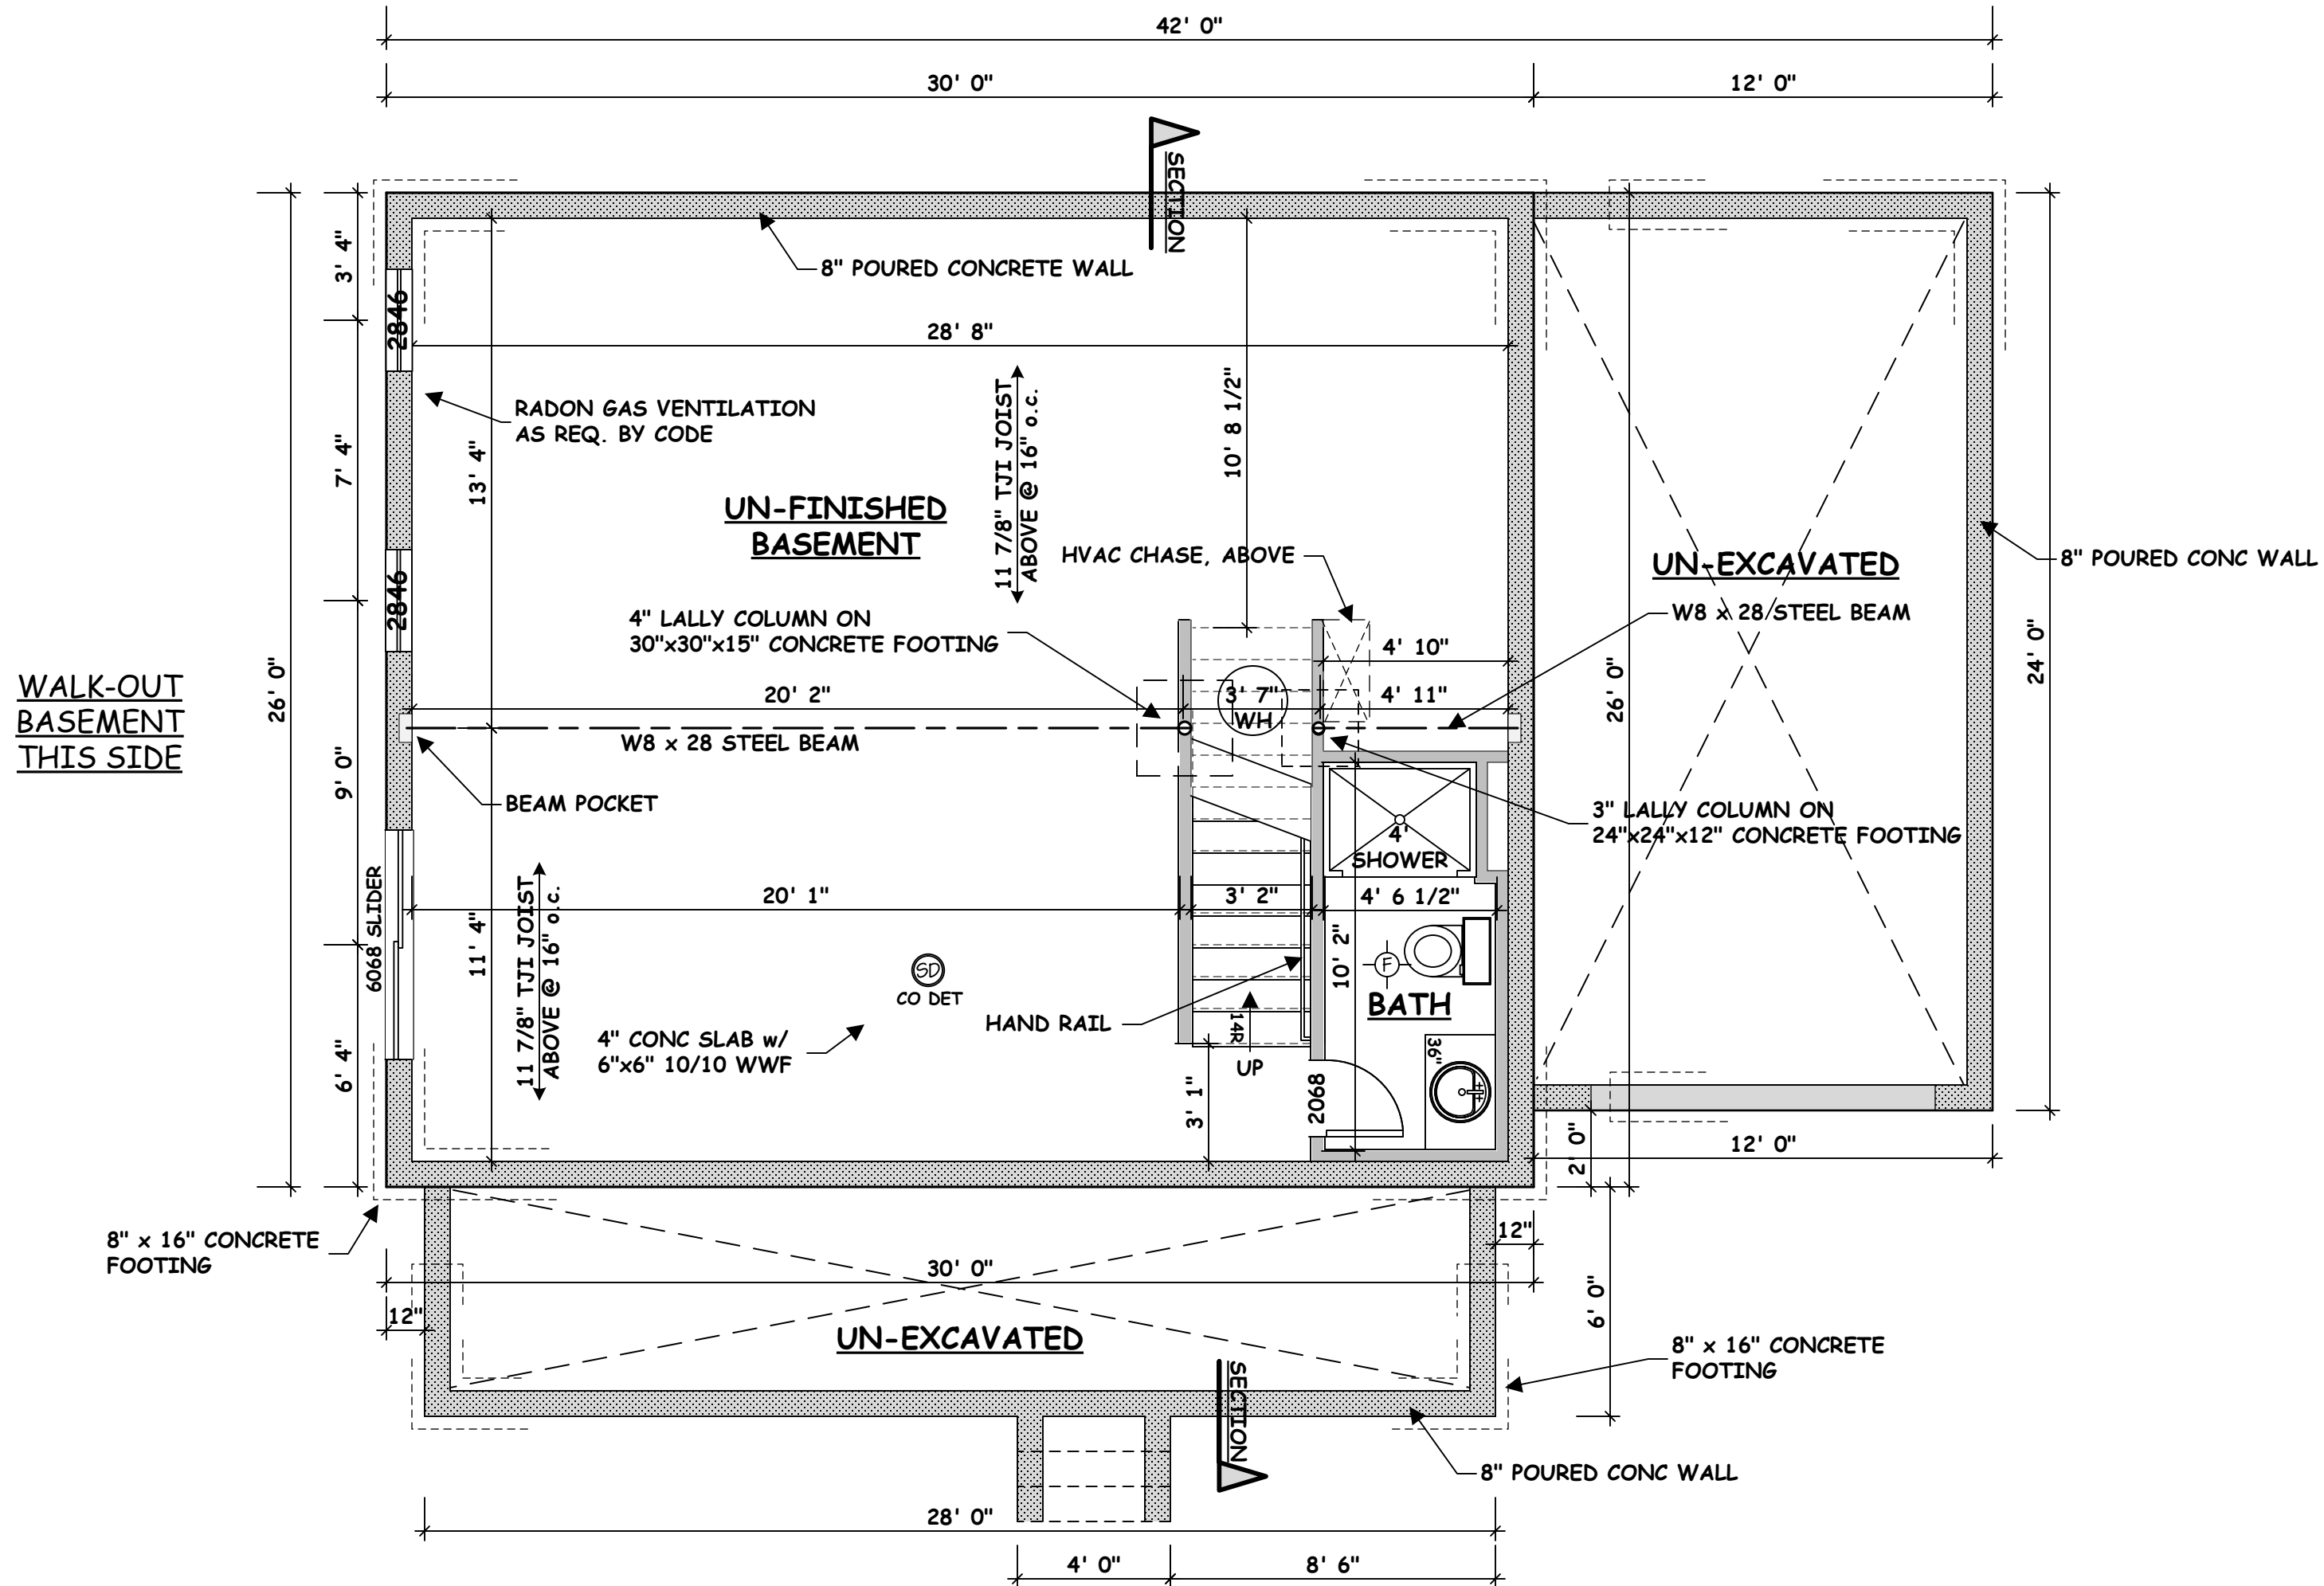


BASEMENT PLAN
1/4" = 1'-0"

LIMIT OF DISTURBANCE=4,000SF
PROP. IMPERVIOUS AREA=1,300SF

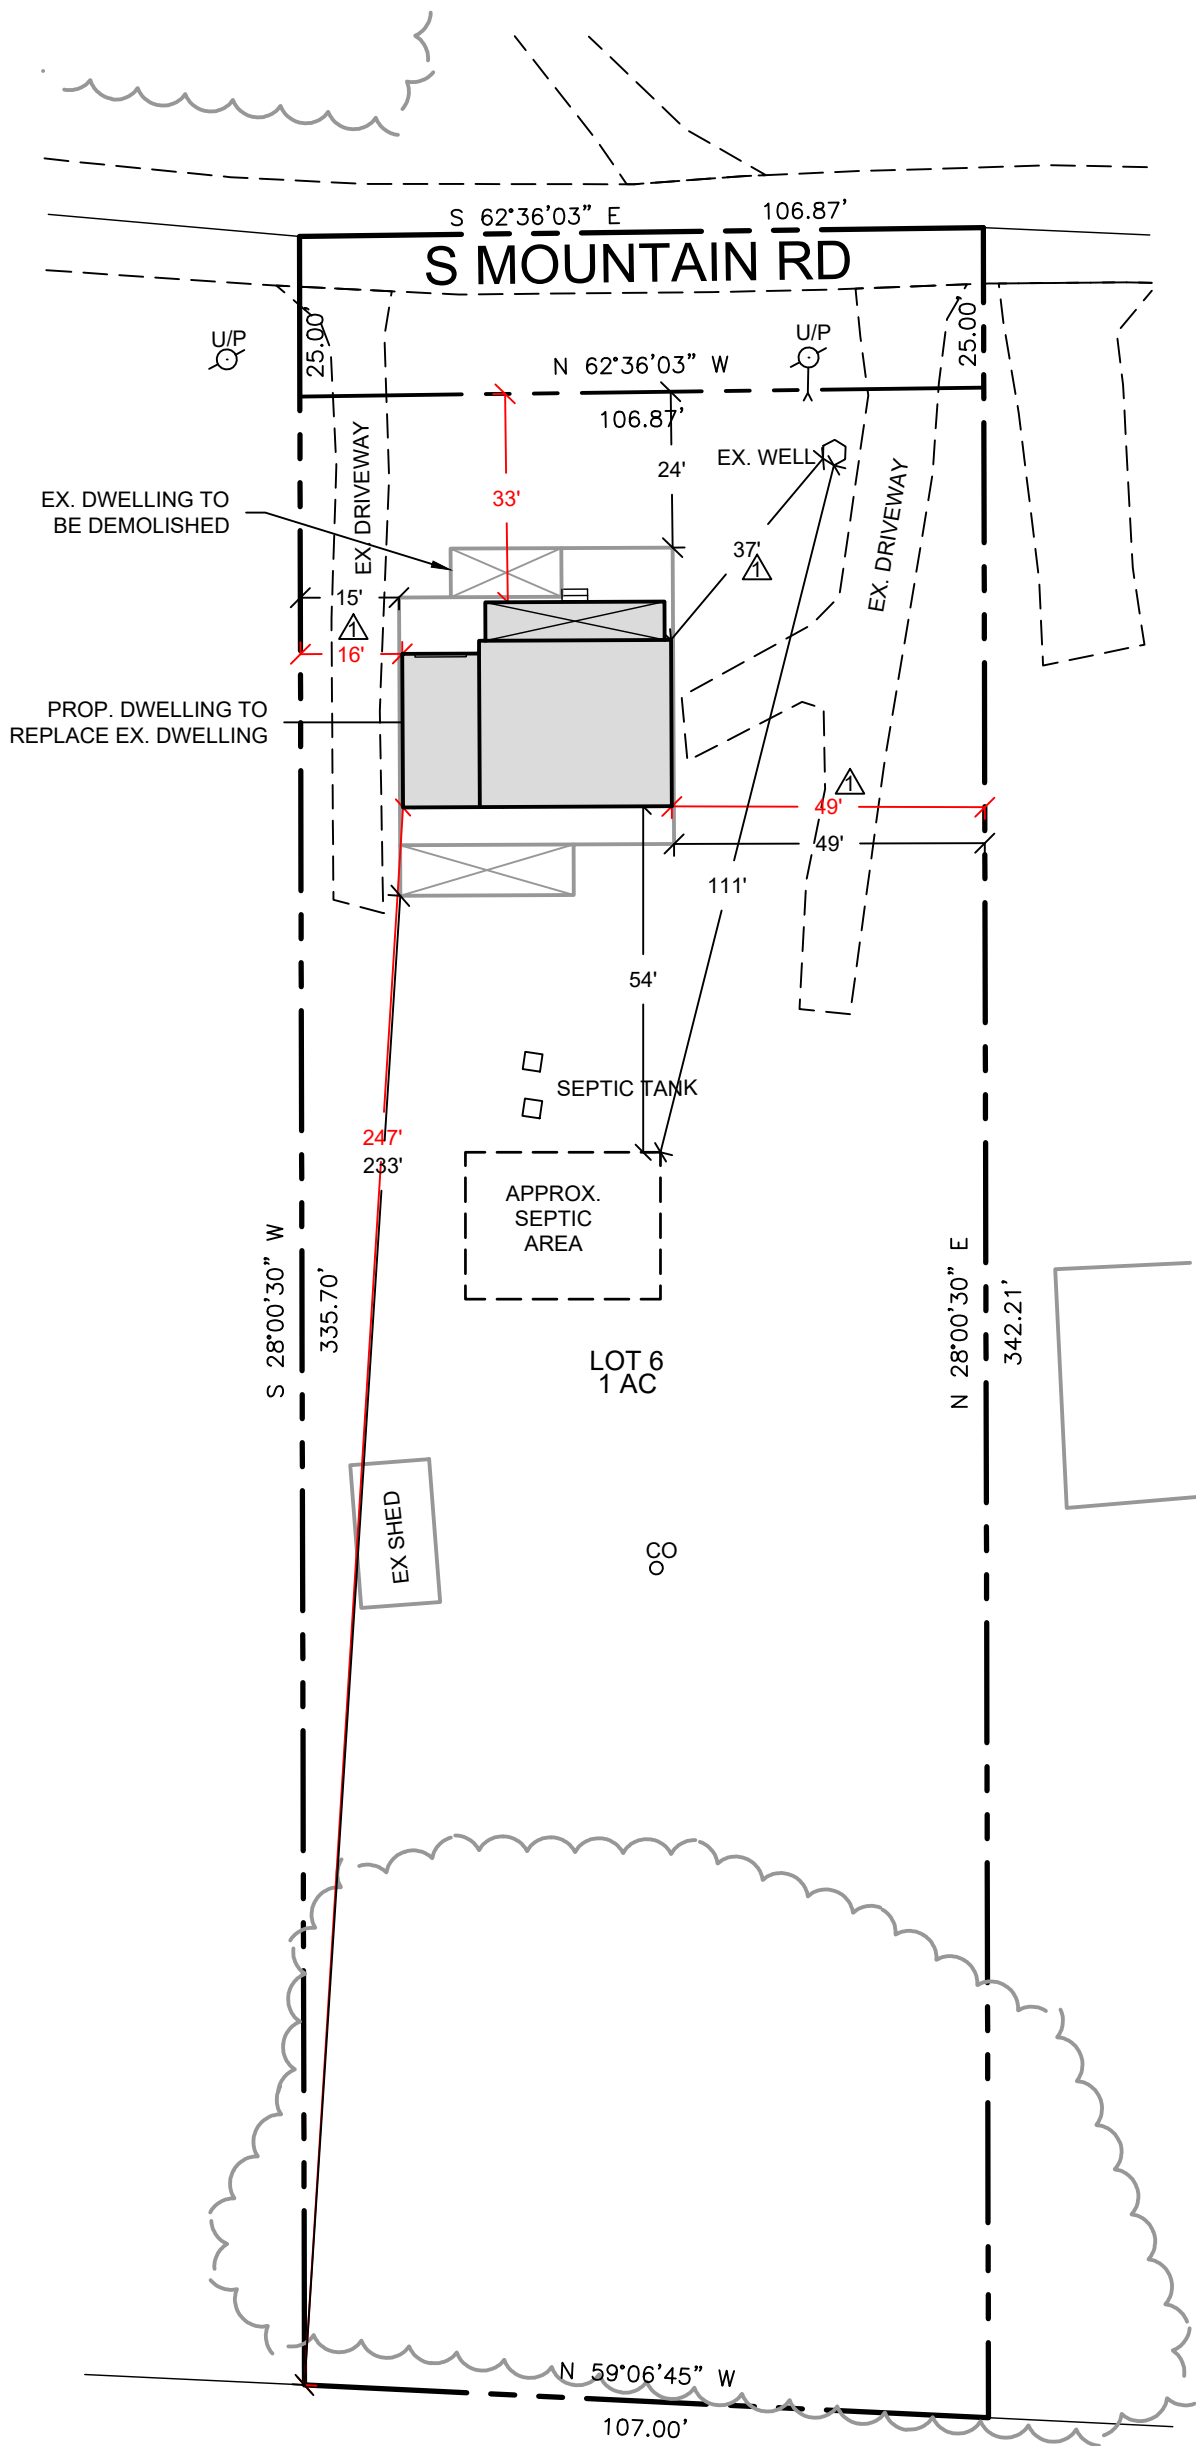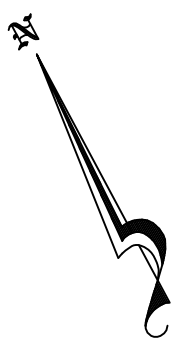

ZONED RC
SETBACKS:
FRONT 50'
SIDE 50'
REAR 50'

△ REVISED PER ARCH PLAN

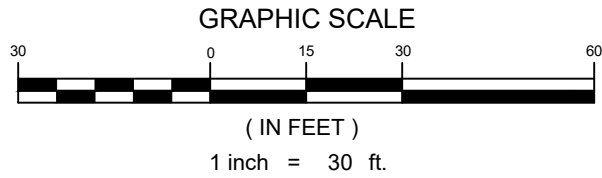

TAX MAP: 91-10-0000		DISTRICT: 12	
DRAWING NUMBER 1 OF 1			
DRAWN BY: AGH		DATE: 11/1/2024	
CHECKED BY:		DATE:	
SCALE: 1" = 30'			

F

R

E

D

E

R

I

C

K

S

E

I

B

E

R

T

&

A

S

S

O

C

I

A

T

E

S

,

I

N

C

.

EST. 1941

© 2024

CIVIL ENGINEERS•SURVEYORS•LANDSCAPE ARCHITECTS•LAND PLANNERS

128 SOUTH POTOMAC STREET, HAGERSTOWN, MARYLAND 21740

20 WEST BALTIMORE STREET, GREENCASTLE, PENNSYLVANIA 17225

505 SOUTH HANOVER STREET, CARLISLE, PENNSYLVANIA 17013

5201 SPRING ROAD, SUITE 3, SHERMANSDALE, PENNSYLVANIA 17090

(301) 791-3650 (301) 416-7478 (717) 597-1007 FAX (301) 739-4956

P

L

O

T

P

L

A

N

FOR

KELLIE VENEGAS

3706 S MOUNTAIN RD

KNOXVILLE MD 21756

FREDERICK COUNTY, MARYLAND

JOB NUMBER:

2024-0330