


FREDERICK AND PENNSYLVANIA LINE RAILROAD TRAIL

FREDERICK, MARYLAND

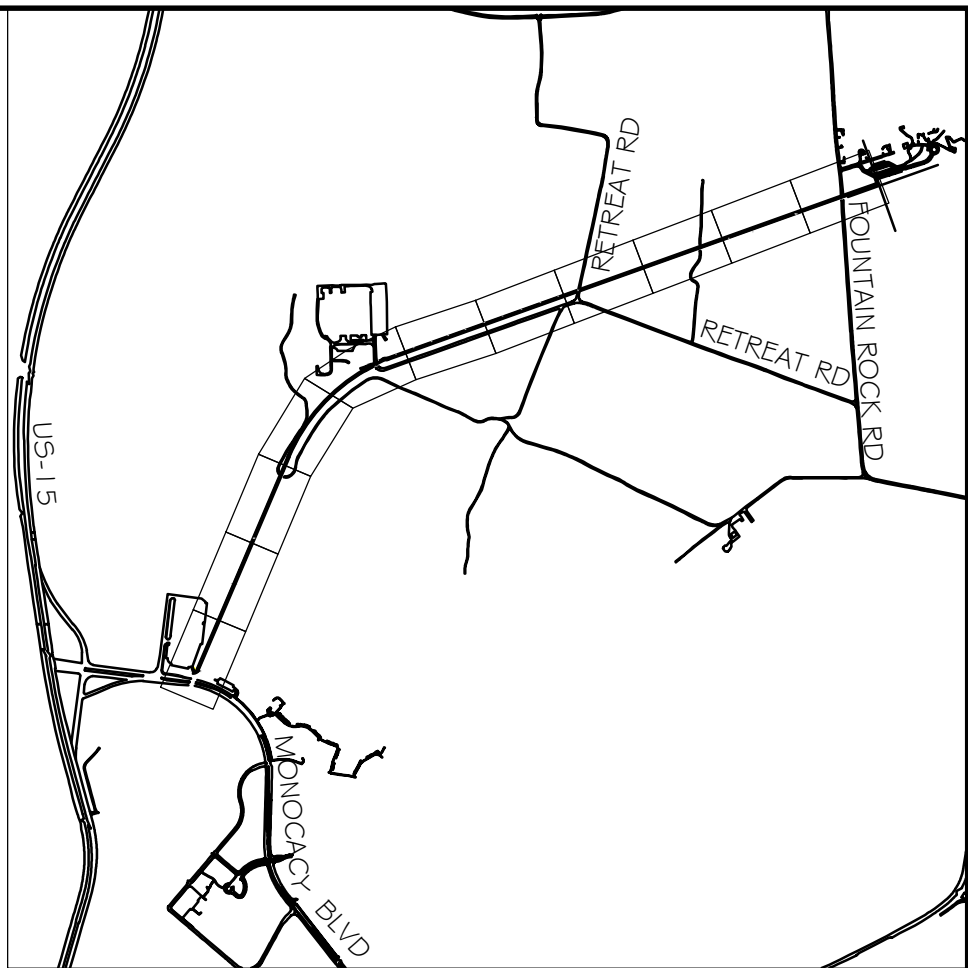

VICINITY MAP

SCALE: 1"=2000'

PROJECT NARRATIVE:

1. BACKGROUND:

A. THE CONSULTANT WILL FURNISH DESIGN AND ENGINEERING SERVICES FOR THE DEVELOPMENT OF THE FIRST PHASE OF CONSTRUCTION OF A 10 FOOT WIDE ASPHALT TRAIL PROJECT FROM MONOCACY BOULEVARD IN FREDERICK, TO FOUNTAIN ROCK PARK IN WALKERSVILLE. THE STARTING POINT FOR THE TRAIL IS WHERE THE CITY OF FREDERICK EAST STREET RAILS WITH TRAIL PROJECT ENDS AND ACCESS THE 350 SPACE MDT SHA PARK AND RIDE LOT WITH BIKE PARKING AND LOCAL MTA COMMUTER BUS TRANSIT. THE TRAIL WILL BE LOCATED WITHIN THE RAILROAD RIGHT-OF-WAY OWNED BY MTA AND LEASED TO WALKERSVILLE SOUTHERN RAILROAD FOR AN EXCURSION TRAIN. THE TRAIL WILL CROSS OVER THE TUSCARORA CREEK AND THE MONOCACY RIVER.

2. STATEMENT OF WORK:

A. OVERVIEW:

- THE PROPOSED ALIGNMENT OF THE PENNSYLVANIA RAILROAD TRAIL (PA RR TRAIL) BEGINS AT THE INTERSECTION WITH MONOCACY BOULEVARD, JUST SOUTH OF THE TUSCARORA CREEK, AND ENDS AT HERITAGE FARM PARK IN WALKERSVILLE. THE PROPOSED ALIGNMENT FOLLOWS ALONG THE EXISTING RAILROAD TRACKS THAT ARE STILL IN USE. THE SHARED-USE TRAIL SHALL BE A MINIMUM WIDTH OF 10 FEET, AND WILL BE COMPROMISED OF ASPHALT UNLESS THE COST, ENVIRONMENTAL SURROUNDINGS, OR LOCAL RESIDENTS DICTATE OTHERWISE.
- MULTIPLE CONFLICTS WERE ENCOUNTERED DURING THE INITIAL STUDY OF THIS PROPOSED ALIGNMENT. TWO WATERWAY CROSSING, ONE AT THE MONOCACY RIVER AND A SECOND AT TUSCARORA CREEK, ALONG WITH FLOODPLAIN IMPACTS WILL BE ENCOUNTERED. ADDITIONAL CONFLICTS INCLUDE RAILROAD CROSSING, RIGHT-OF-WAY IMPACTS TO AVOID THE MTA PROPERTY, AND RIGHT-OF-WAY IMPACTS DUE TO RESTRICTED SPACE ALONG THE HCI PROPERTY. MDT CAN ASSIST WITH MTA COORDINATION TO AVOID PROPERTY IMPACTS.

B. DEVELOPMENT PROGRAM SERVICES: DEVELOPMENT PROGRAM SERVICES SHALL BE PROVIDED FOR THE FOLLOWING:

- PAVED TRAILS. PHASE I DESIGN AND CONSTRUCTION SHALL INCLUDE A MINIMUM 10 FOOT WIDE ASPHALT PAVED TRAIL. THIS TRAIL WILL PARALLEL THE WALKERSVILLE SOUTHERN RAILROAD, LINKING THE MDT SHA PARK AND RIDE LOT LOCATED AT MONOCACY BOULEVARD, AND FOUNTAIN ROCK PARK. SPECIAL CONSIDERATIONS MUST BE GIVEN TO RIGHT-OF-WAY IMPLICATIONS, STREAM/RIVER CROSSINGS, AND FLOODPLAINS.
- WATER CROSSINGS. PHASE I DESIGN AND CONSTRUCTION SHALL INCLUDE WATER CROSSING AS BOTH THE TUSCARORA CREEK AND MONOCACY RIVER. ADDITIONAL CROSSINGS MAY BE REQUIRED WITHIN FLOODPLAIN LOCATIONS. WATER CROSSING DESIGNS SHALL BE COMPLETED IN ACCORDANCE WITH THE LATEST AASHTO LRFD BRIDGE DESIGN SPECIFICATIONS OR OTHER AGREED UPON DESIGN SPECIFICATIONS.



SITE MAP

SCALE: 1"=1000'

INDEX OF SHEETS

SHEET	COVER SHEET
SHEET 1	SITE PLAN AND PROFILE STA. 0+00 - 6+10
SHEET 2	SITE PLAN AND PROFILE STA. 6+10 - 14+80
SHEET 3	SITE PLAN AND PROFILE STA. 14+80 - 23+57
SHEET 4	SITE PLAN AND PROFILE STA. 23+57 - 32+45
SHEET 5	SITE PLAN AND PROFILE STA. 32+45 - 41+40
SHEET 6	SITE PLAN AND PROFILE STA. 41+40 - 50+10
SHEET 7	SITE PLAN AND PROFILE STA. 50+10 - 58+90
SHEET 8	SITE PLAN AND PROFILE STA. 58+90 - 67+60
SHEET 9	SITE PLAN AND PROFILE STA. 67+60 - 76+40
SHEET 10	SITE PLAN AND PROFILE STA. 76+40 - 85+10
SHEET 11	SITE PLAN AND PROFILE STA. 85+10 - 94+39
SHEET 12	SITE DETAILS
SHEET 13	



KCI
TECHNOLOGIES

ENGINEERS
PLANNERS
SCIENTISTS
CONSTRUCTION MANAGERS

936 RIDGEBROOK ROAD
SHADYSIDE, MARYLAND 21152
TELEPHONE: (410) 316-7800
FAX: (410) 316-7818

REVISIONS				DATE
NO.	DATE	DESCRIPTION	BY	
				3/23/2021
				SCALE
				DESIGNED BY
				JDL
				DRAWN BY
				JDL

COVER SHEET


FREDERICK AND PENNSYLVANIA
LINE RAILROAD TRAIL

DRAWING NO.

C-01


SHEET 1 OF 13
KCI JOB NUMBER
27206468

MATCHLINE SEE SHEET C-02

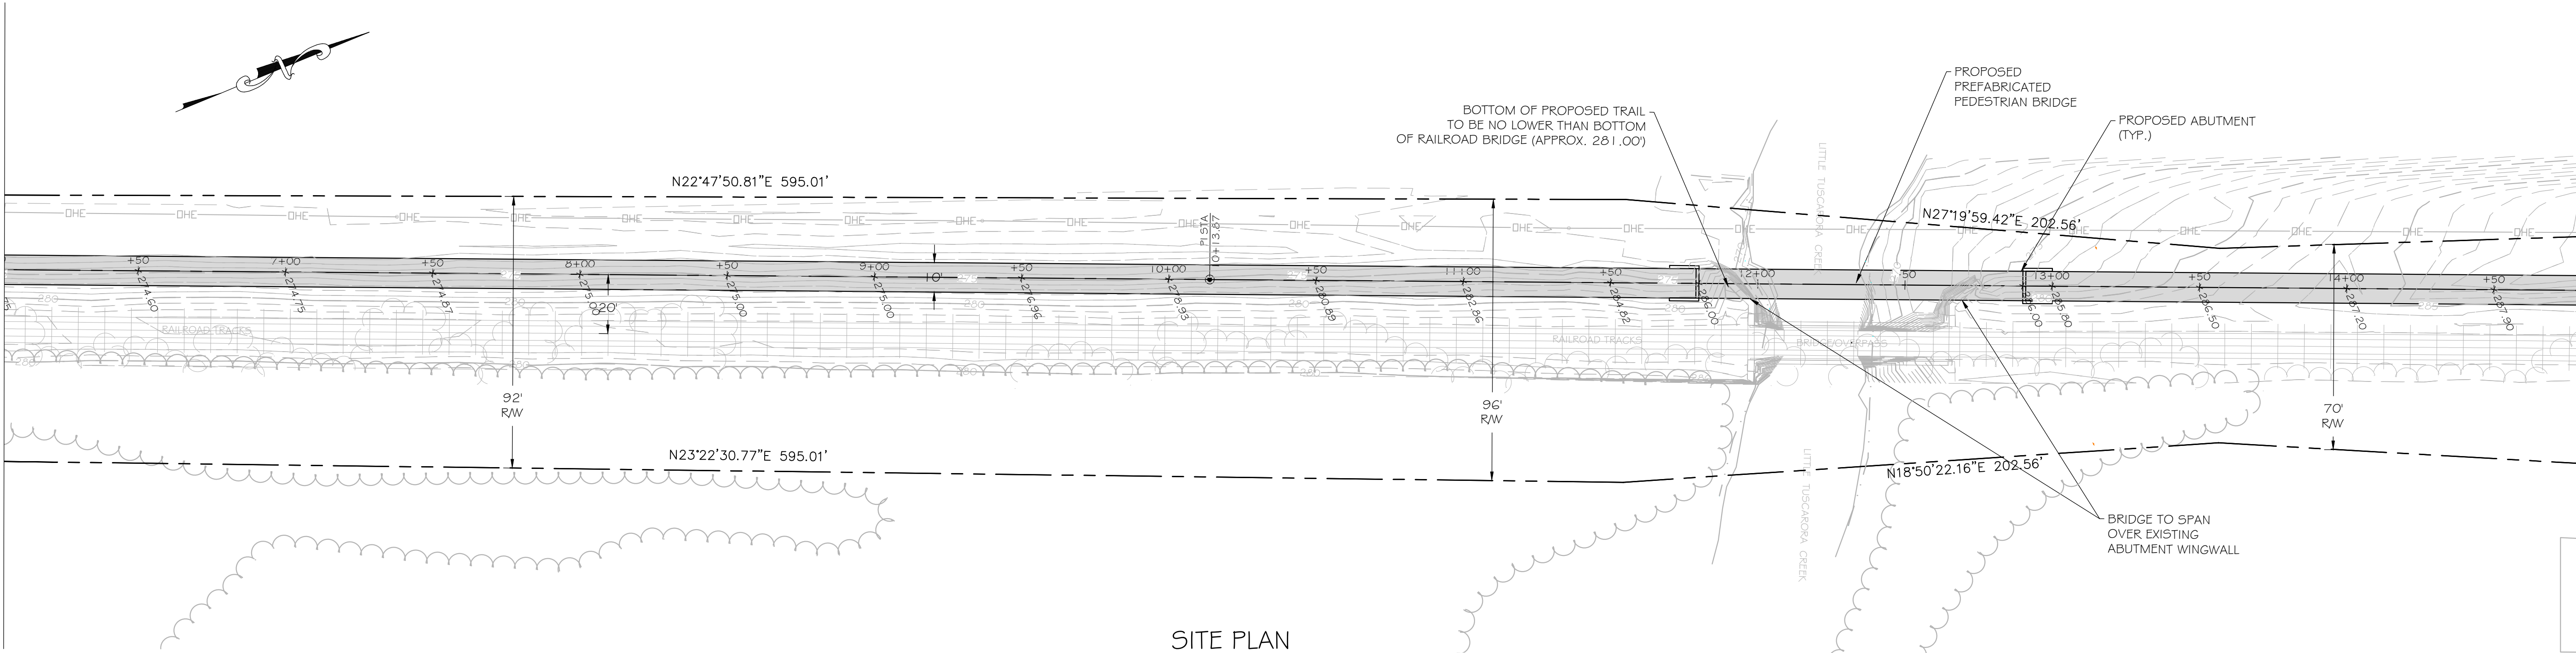


SITE PLAN

SCALE: 1"=30'

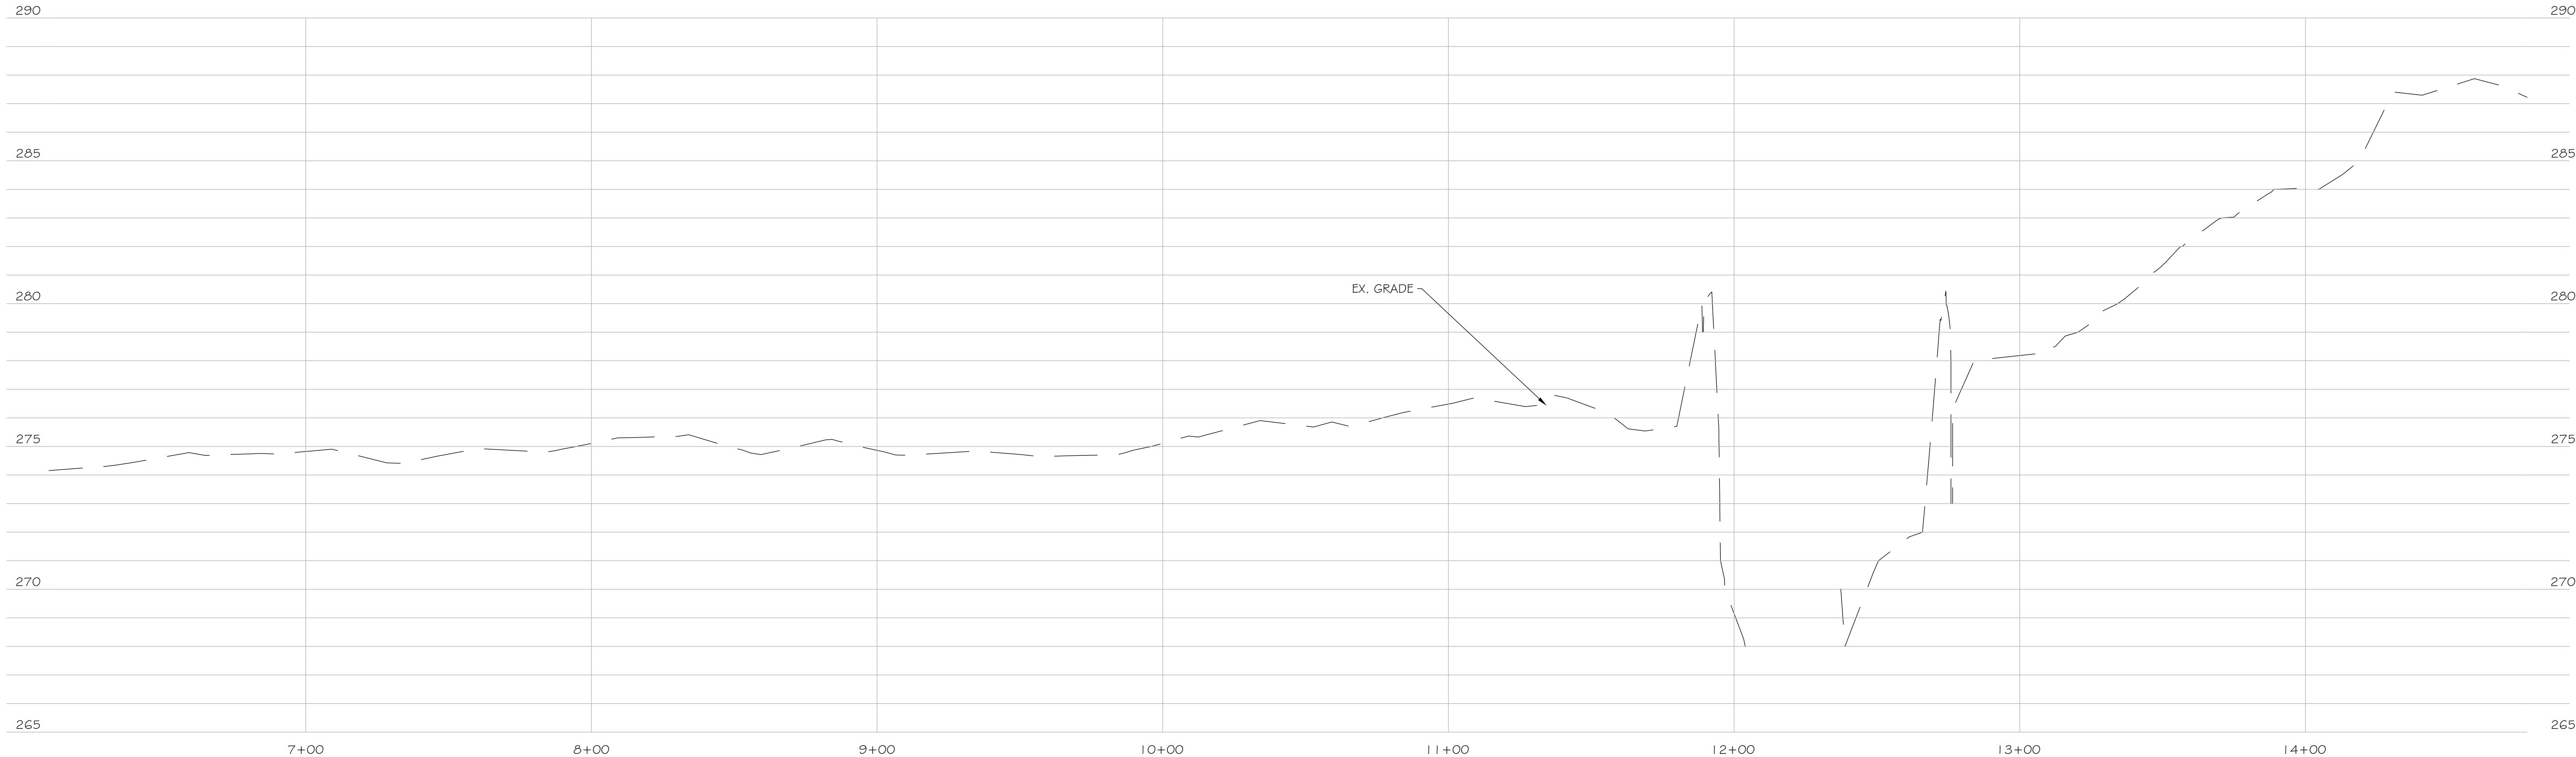

TRAIL PROFILE

H. SCALE: 1"=30'
V. SCALE 1"=3'

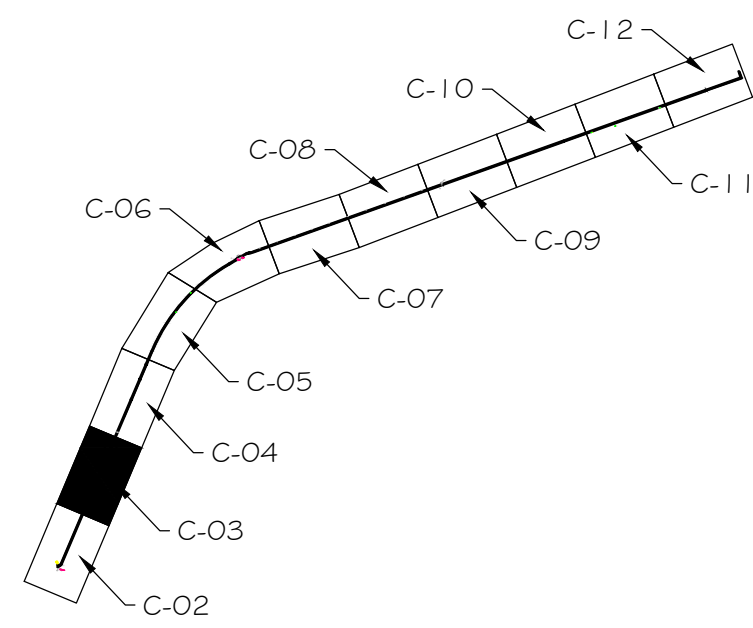

TRAIL LOCATION MAP

SCALE: 1"=2000'

MATCHLINE SEE SHEET C-04



ENGINEERS
PLANNERS
SCIENTISTS
CONSTRUCTION MANAGERS
936 RIDGEBROOK ROAD
SMITHS, MARYLAND 21152
TELEPHONE: (410) 316-7800
FAX: (410) 316-7818

REVISIONS				DATE
NO.	DATE	DESCRIPTION	BY	SCALE



DATE	3/23/2021
SCALE	
DESIGNED BY	JDL
DRAWN BY	JDL

SITE PLAN AND PROFILE
STA. 6+10 - 14+80
FREDERICK AND PENNSYLVANIA
LINE RAILROAD TRAIL

DRAWING NO.	C-03
SHEET 3 OF 13	
KCI JOB NUMBER	27206468

PLOTTER: \$200.00
PLOTTER: \$200.00
PLOTTER: \$200.00

MATCHLINE SEE SHEET C-06

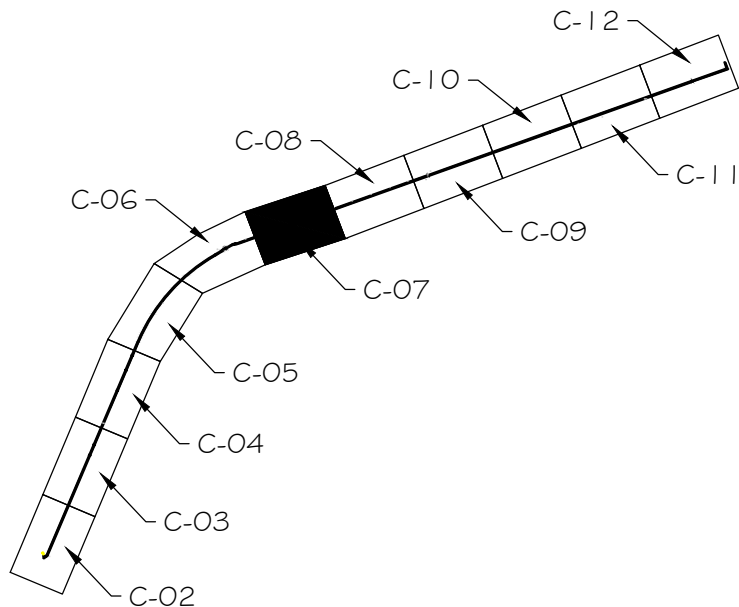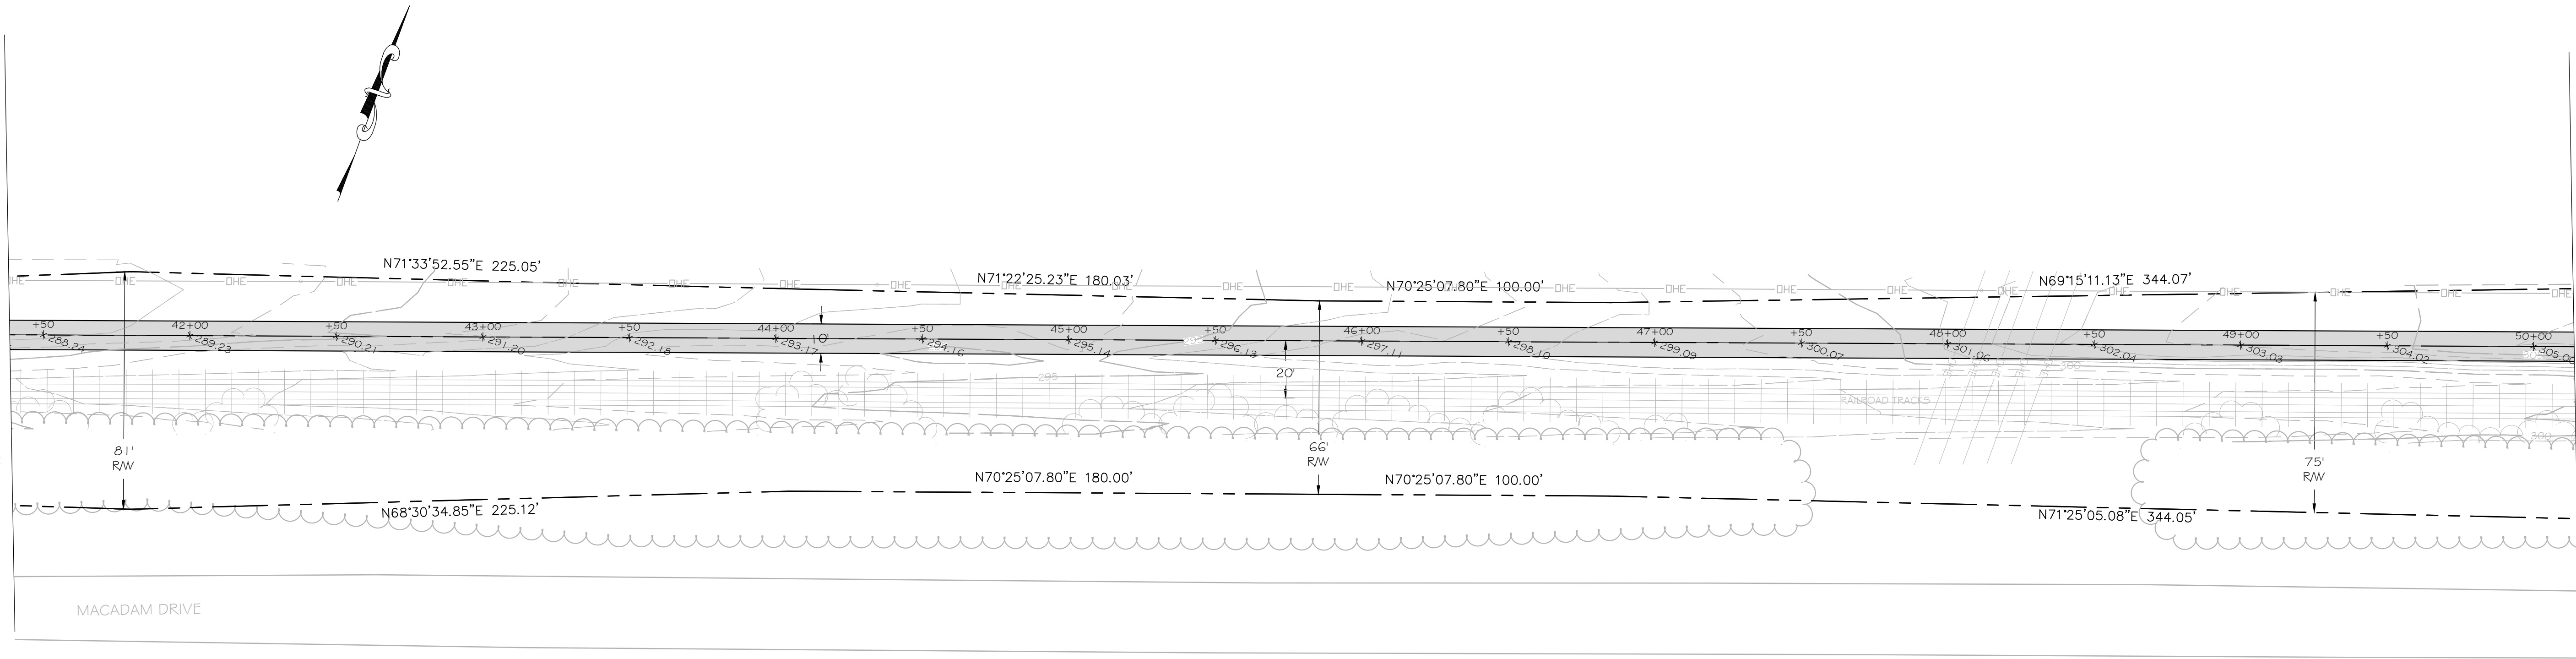


TRAIL LOCATION MAP

SCALE: 1"=2000'

SITE PLAN

SCALE: 1"=30'

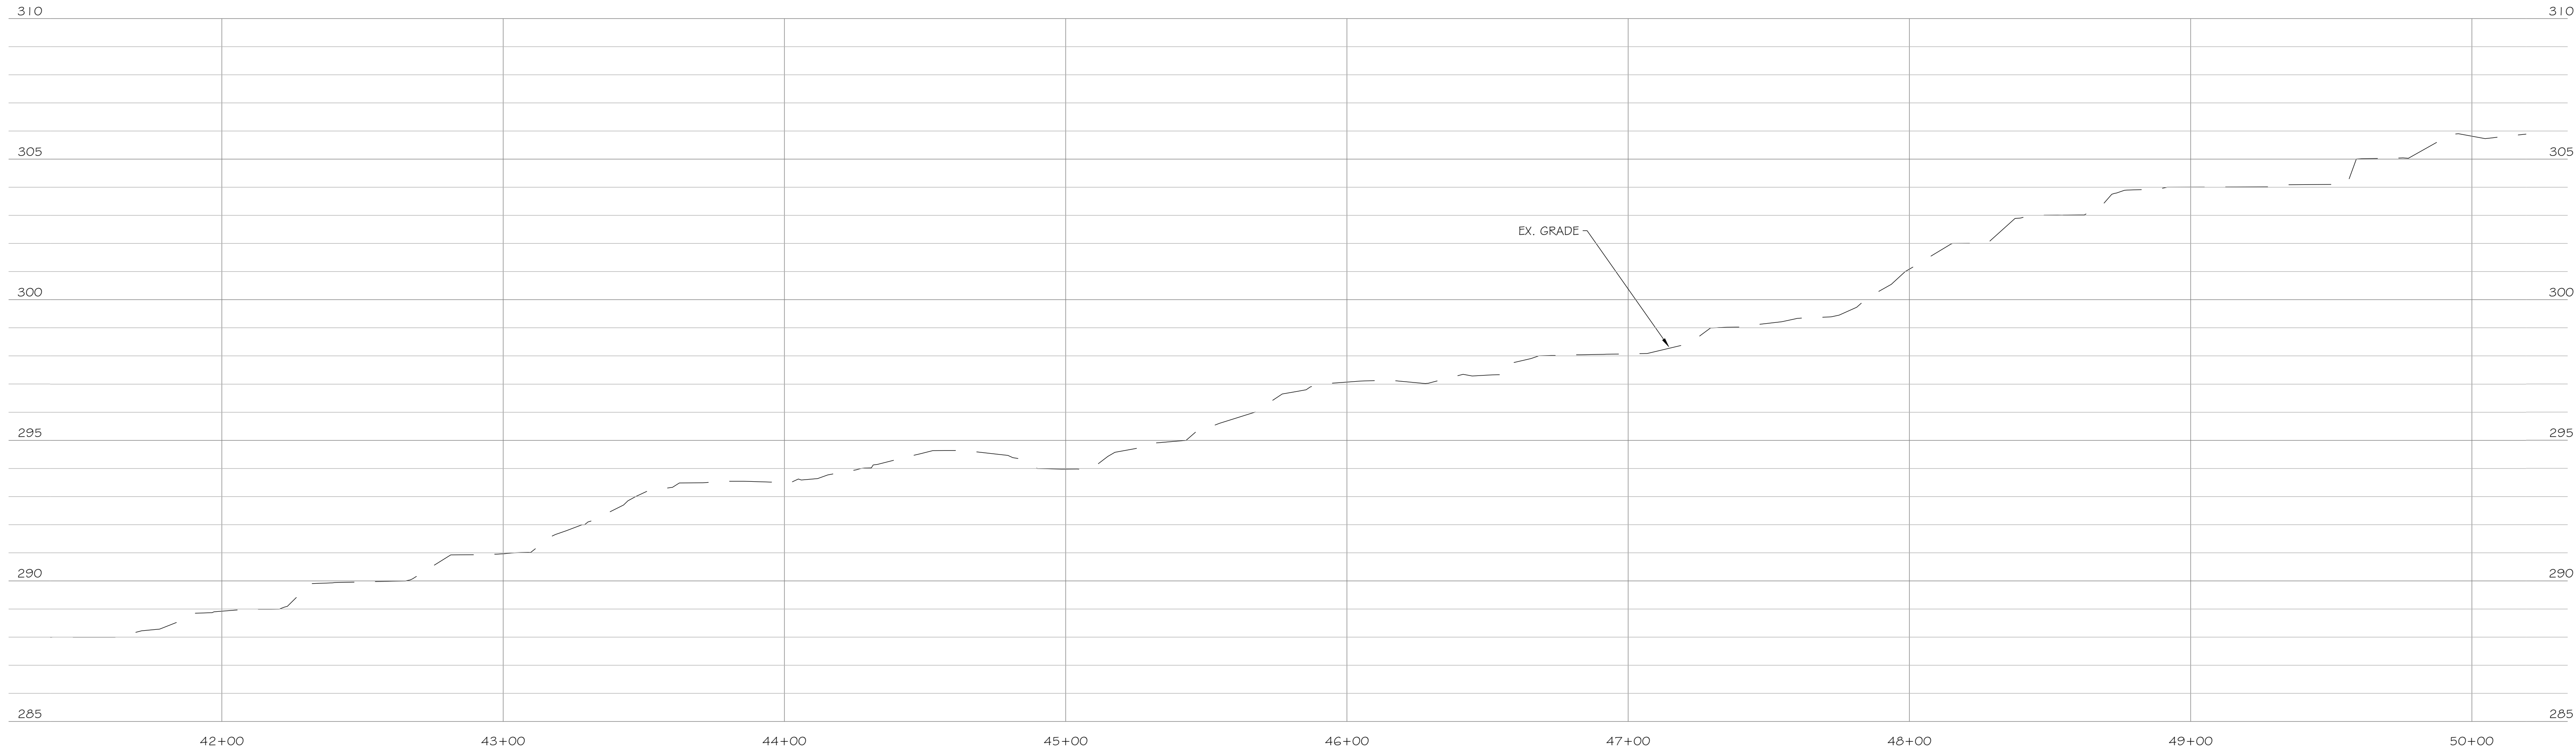

TRAIL PROFILE

H. SCALE: 1"=30'
V. SCALE 1"=3'



ENGINEERS
PLANNERS
SCIENTISTS
CONSTRUCTION MANAGERS

936 RIDGEBROOK ROAD
SMITHS, MARYLAND 21152
TELEPHONE: (410) 316-7800
FAX: (410) 316-7818

REVISIONS			
NO.	DATE	DESCRIPTION	BY

DATE	3/23/2021
SCALE	
DESIGNED BY	JDL
DRAWN BY	JDL


SITE PLAN AND PROFILE
STA. 41+40 - 50+10
FREDERICK AND PENNSYLVANIA
LINE RAILROAD TRAIL

DRAWING NO.
C-07

SHEET 7 OF 13
KCI JOB NUMBER
27206468


PLOTTER: \$2000
PLOTTER: \$2000
PLOTTER: \$2000

MATCHLINE SEE SHEET C-07

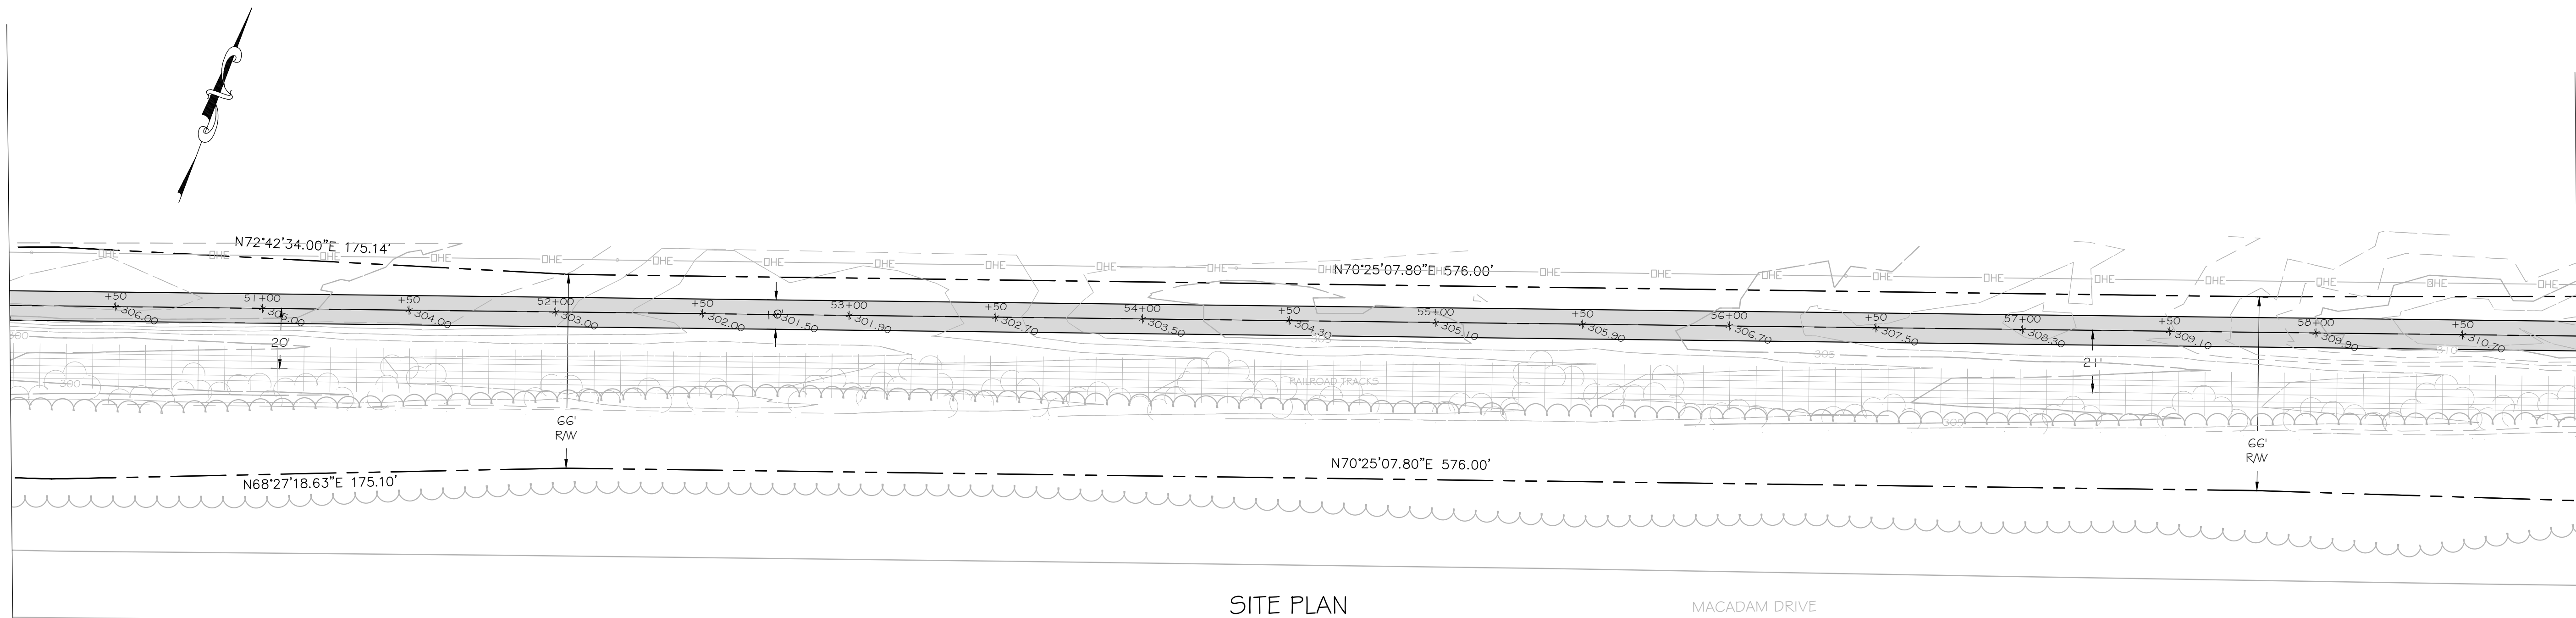


SITE PLAN
SCALE: 1"=30'

MATCHLINE SEE SHEET C-09

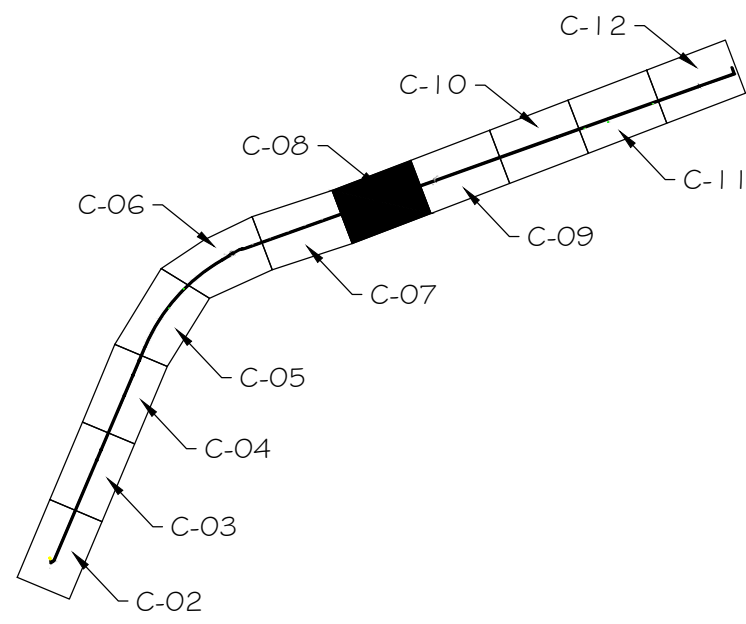

TRAIL LOCATION MAP
SCALE: 1"=2000'

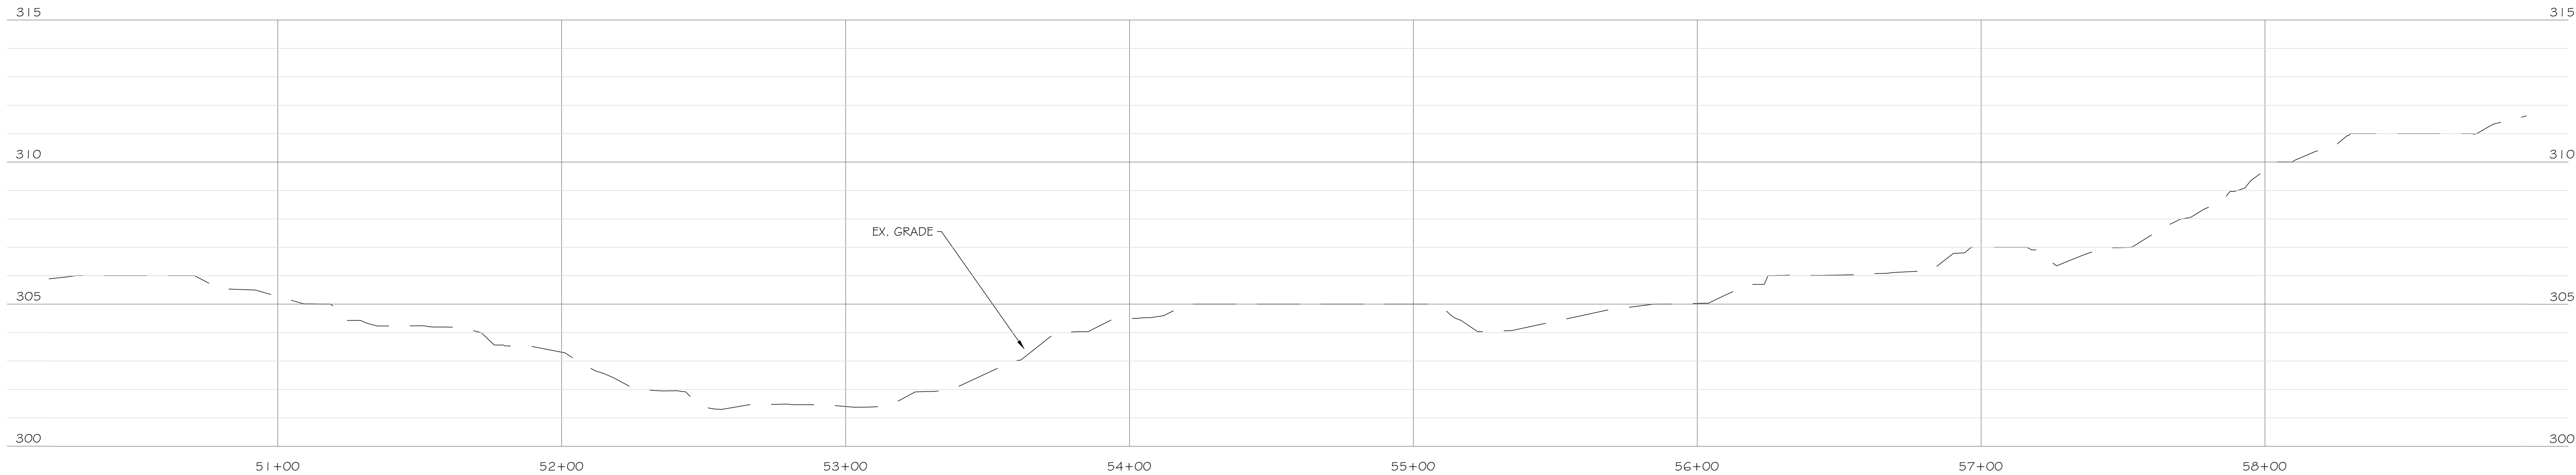

TRAIL PROFILE
H. SCALE: 1"=30'
V. SCALE 1"=3'

KCI TECHNOLOGIES
ENGINEERS
PLANNERS
SCIENTISTS
CONSTRUCTION MANAGERS
936 RIDGEBROOK ROAD
SEWES, MARYLAND 21152
TELEPHONE: (410) 316-7800
FAX: (410) 316-7818

REVISIONS			
NO.	DATE	DESCRIPTION	BY


DATE	3/23/2021
SCALE	
DESIGNED BY	JDL
DRAWN BY	JDL

SITE PLAN AND PROFILE
STA. 50+10 - 58+90
FREDERICK AND PENNSYLVANIA
LINE RAILROAD TRAIL


DRAWING NO.
C-08
SHEET 8 OF 13
KCI JOB NUMBER
27206468

PLOTTER: \$2013
PLOTTER: \$2013
FILE: \$115


MATCHLINE SEE SHEET C-09

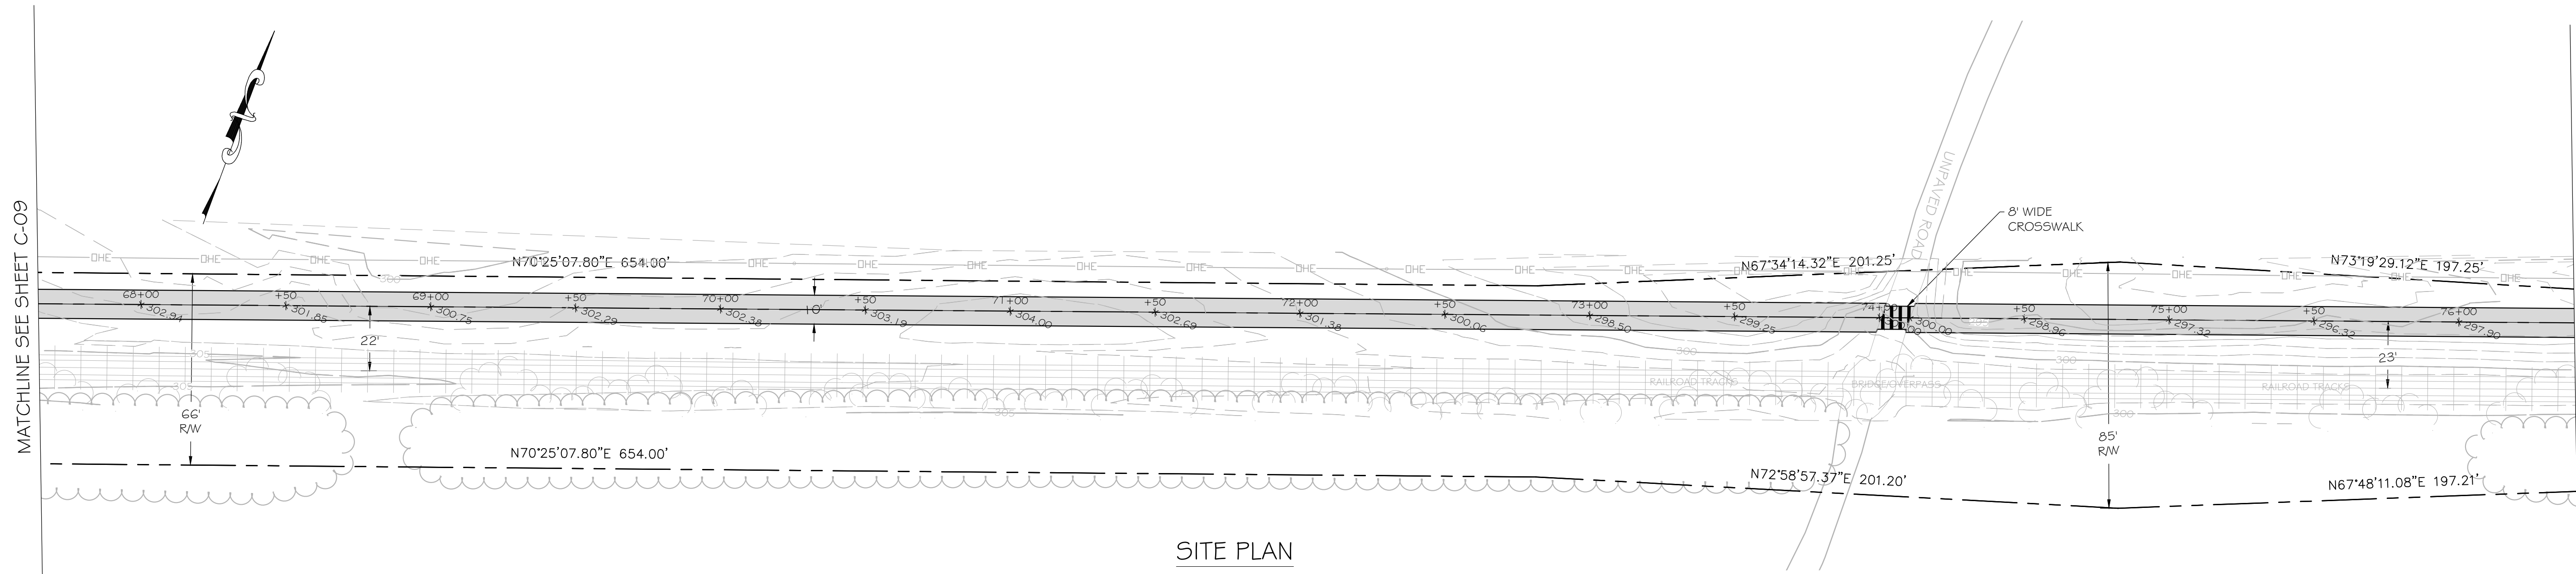

SITE PLAN
SCALE: 1"=30'

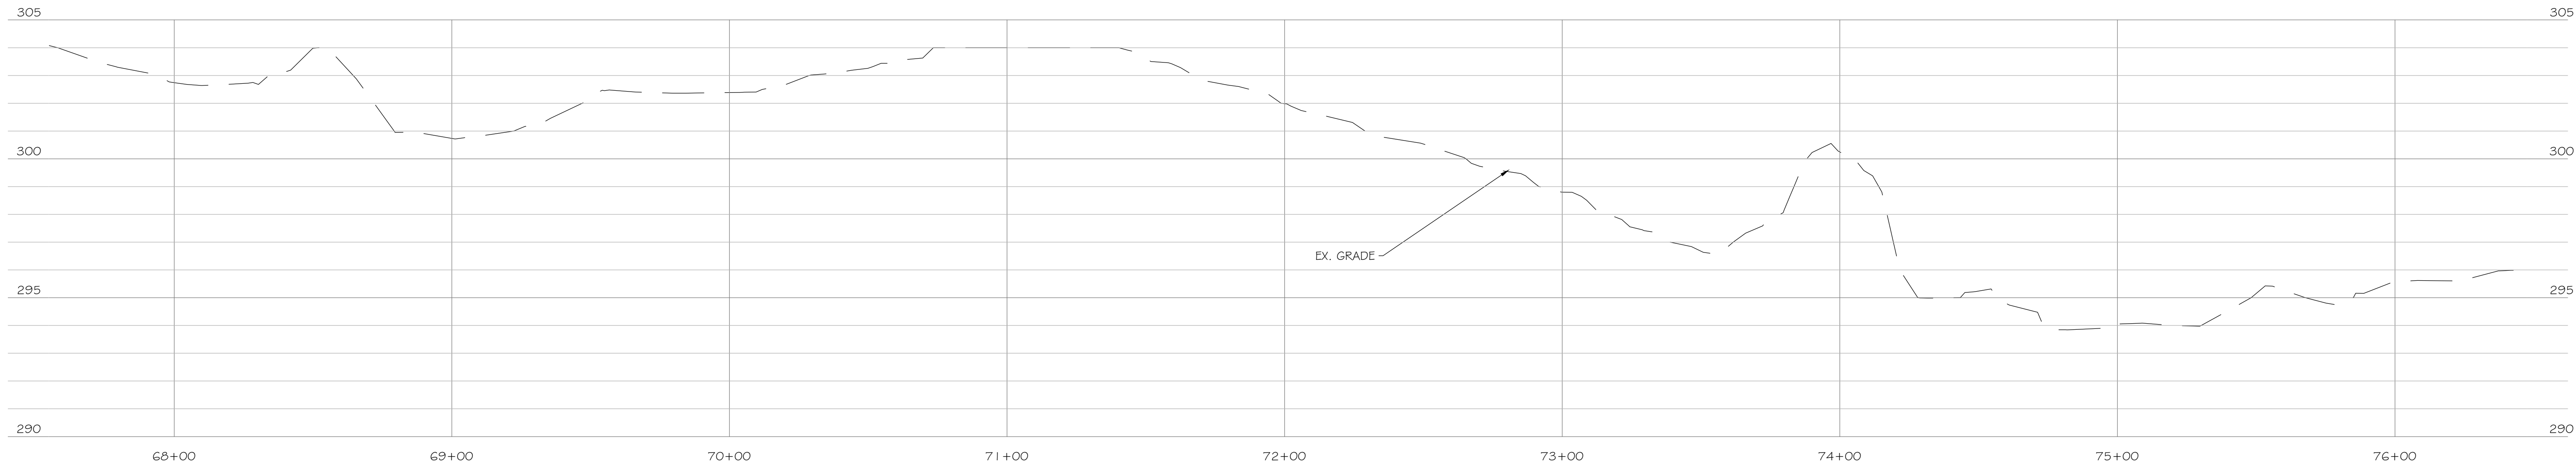

TRAIL PROFILE
H. SCALE: 1"=30'
V. SCALE 1"=3'

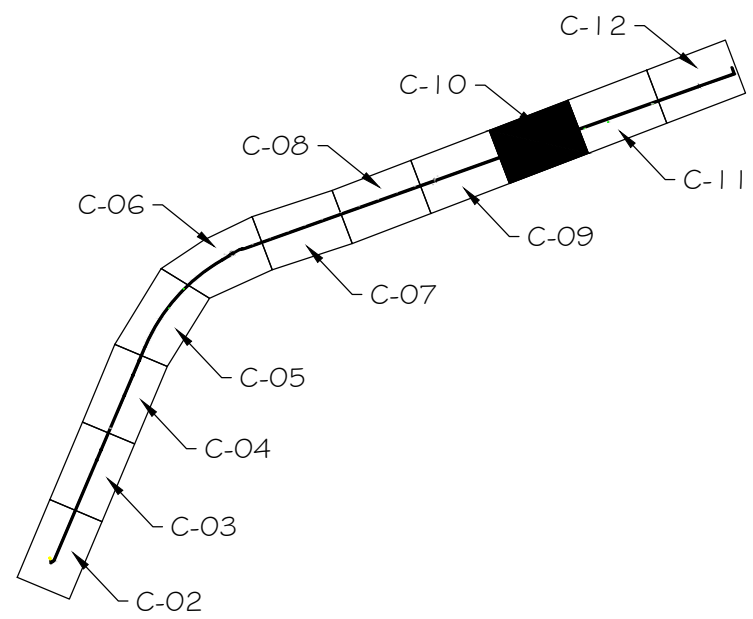


TRAIL LOCATION MAP
SCALE: 1"=2000'

MATCHLINE SEE SHEET C-11

 KCI TECHNOLOGIES	ENGINEERS PLANNERS SCIENTISTS CONSTRUCTION MANAGERS	REVISIONS		DATE 3/23/2021	SITE PLAN AND PROFILE STA. 67+60 - 76+40 FREDERICK AND PENNSYLVANIA LINE RAILROAD TRAIL	DRAWING NO. C-10	
	936 RIDGEBROOK ROAD SMITHS, MARYLAND 21152 TELEPHONE: (410) 316-7800 FAX: (410) 316-7818	NO.	DATE	DESCRIPTION		BY	SHEET 10 OF 13 KCI JOB NUMBER 27206468
						SCALE	
						DESIGNED BY JDL	
				DRAWN BY JDL			

PLOTTER: \$20.00
PLOTTER: \$20.00
PLOTTER: \$20.00


MATCHLINE SEE SHEET C-10

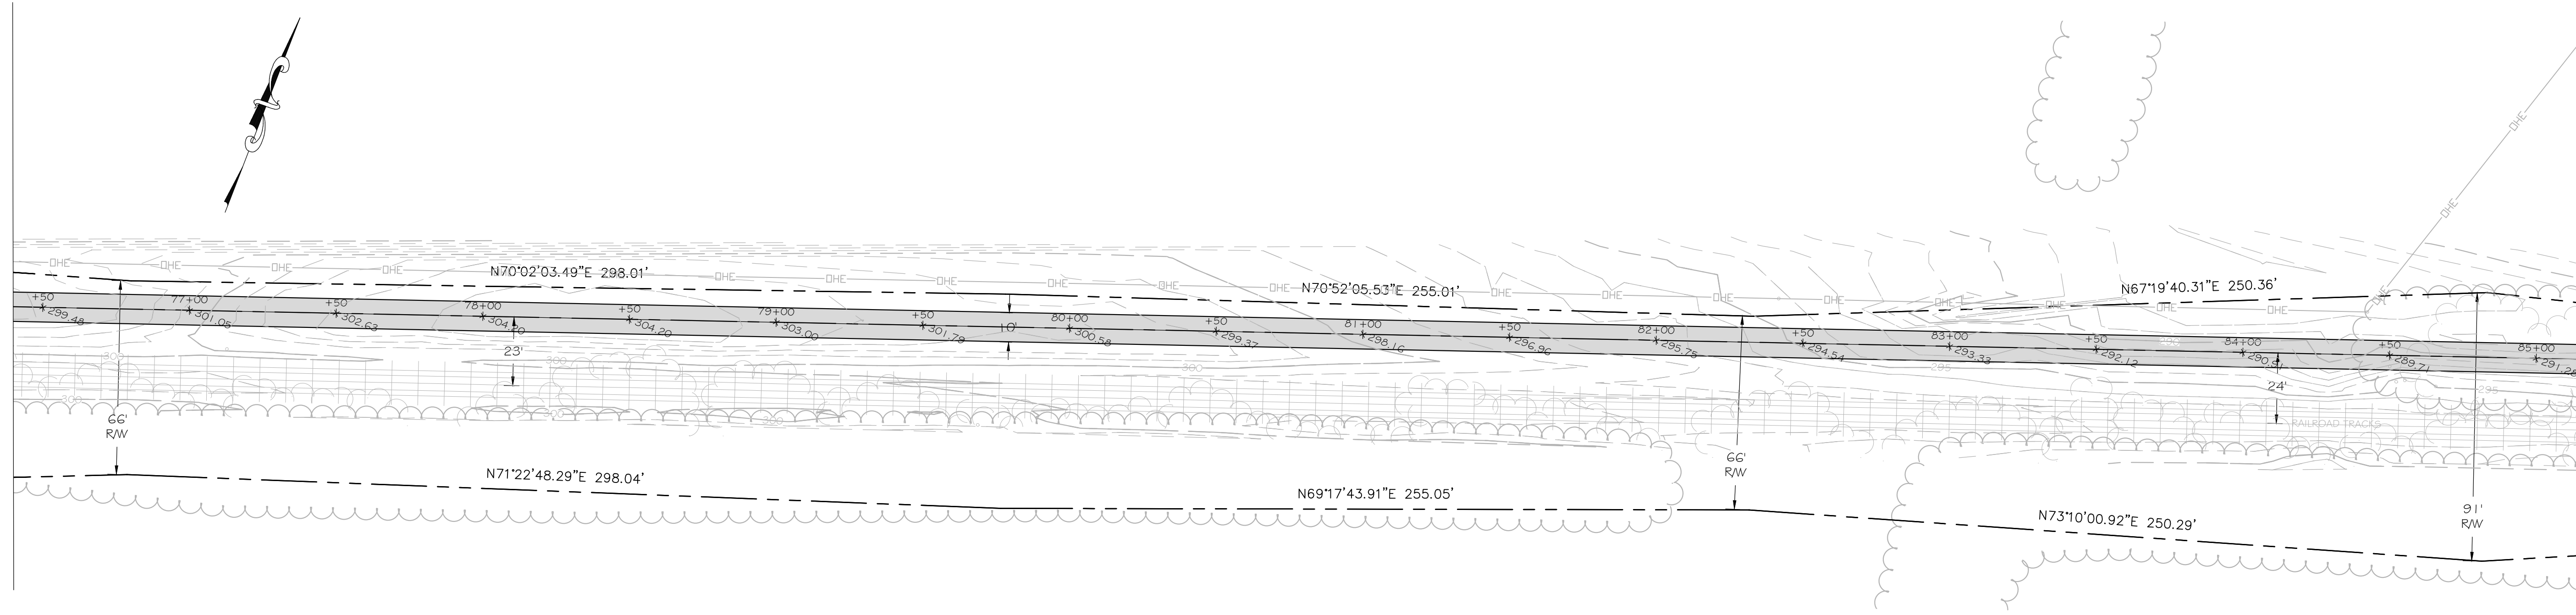

SITE PLAN


SCALE: 1"=30'

MATCHLINE SEE SHEET C-12

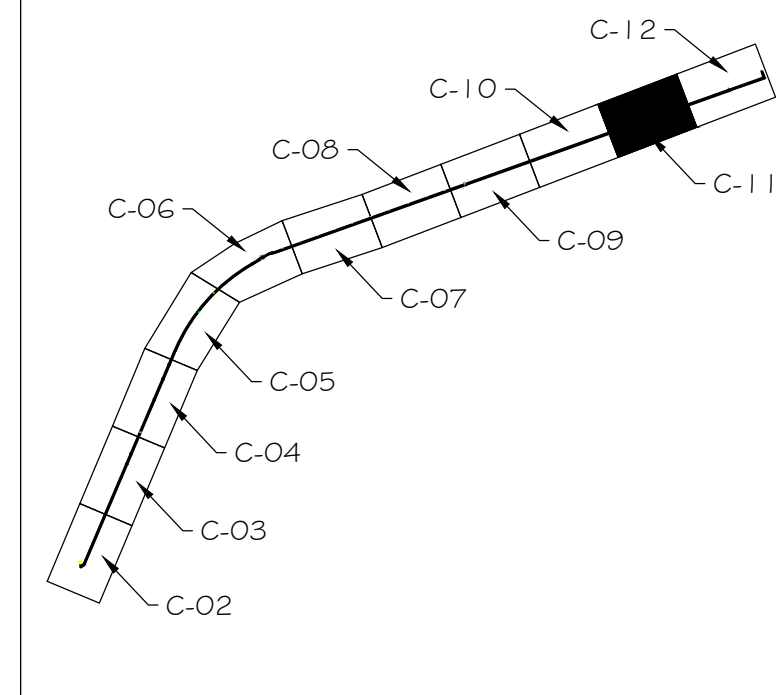

TRAIL LOCATION MAP

SCALE: 1"=2000'

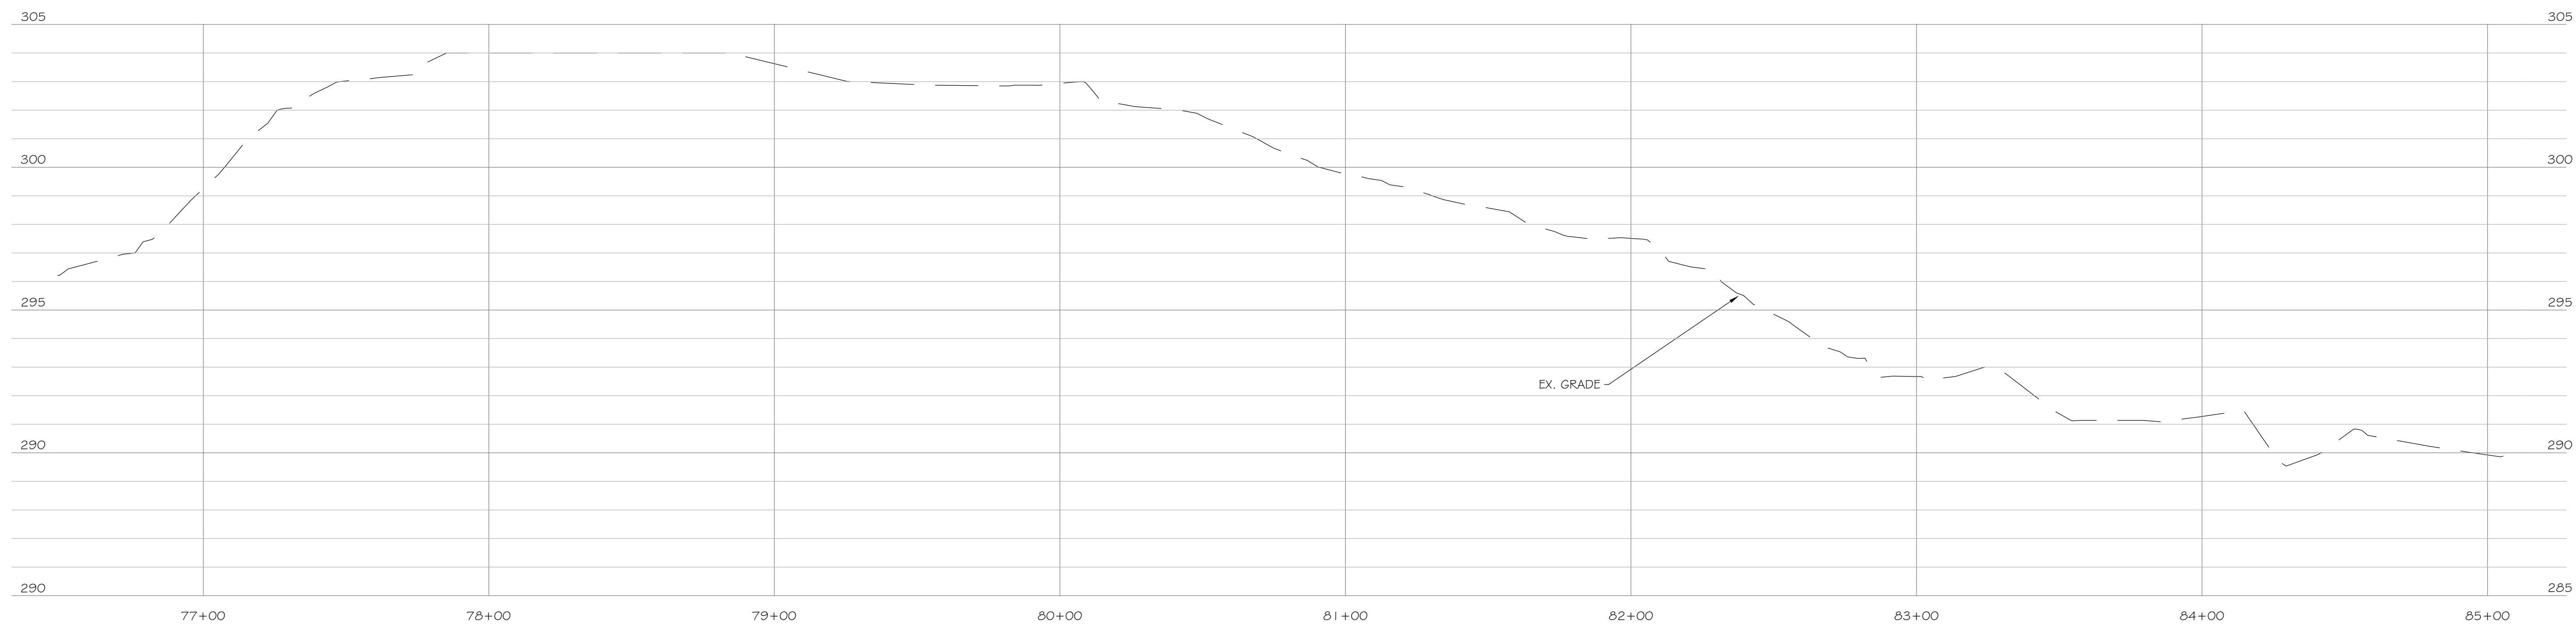

TRAIL PROFILE

H. SCALE: 1"=30'
V. SCALE: 1"=3'



KCI
TECHNOLOGIES

ENGINEERS
PLANNERS
SCIENTISTS
CONSTRUCTION MANAGERS

936 RIDGEBROOK ROAD
SMITHS, MARYLAND 21152
TELEPHONE: (410) 316-7800
FAX: (410) 316-7818

REVISIONS			
NO.	DATE	DESCRIPTION	BY

DATE	3/23/2021
SCALE	
DESIGNED BY	JDL
DRAWN BY	JDL

SITE PLAN AND PROFILE
STA. 76+40 - 85+10
FREDERICK AND PENNSYLVANIA
LINE RAILROAD TRAIL

DRAWING NO.

C-11

SHEET 11 OF 13
KCI JOB NUMBER
27206468

PLOTTER: \$20K
PLOTTER: \$20K
PLOTTER: \$20K

