



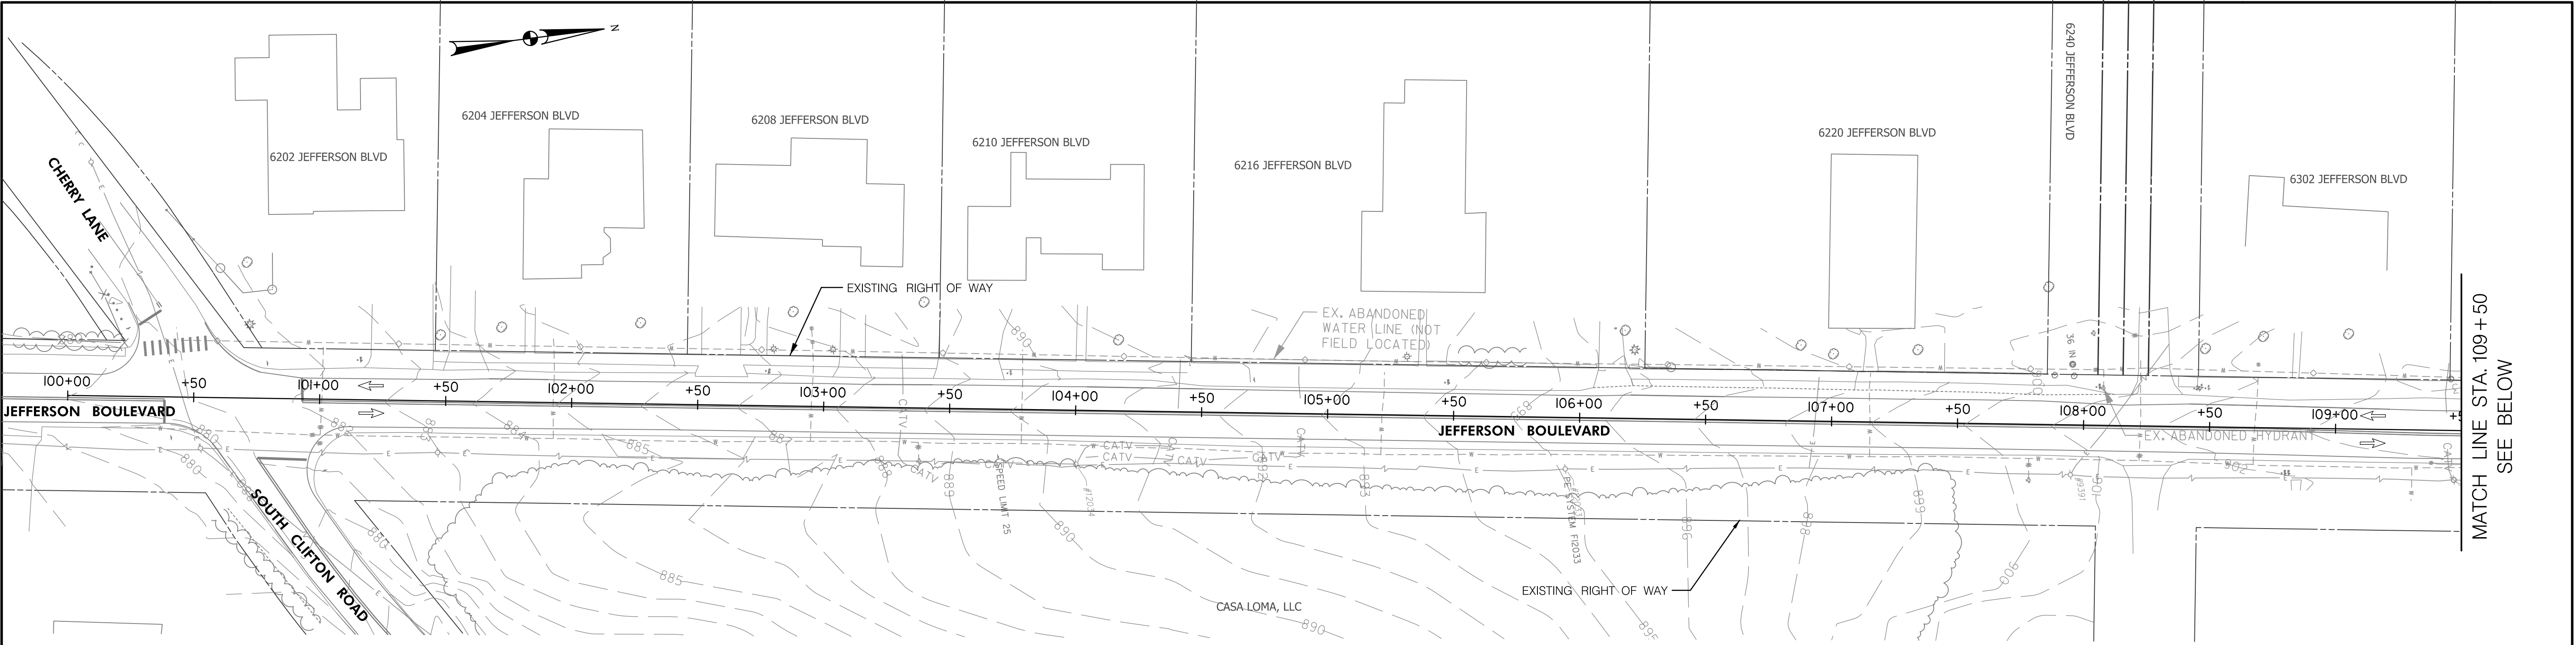


MATCH LINE STA. 109+50
SEE BELOW

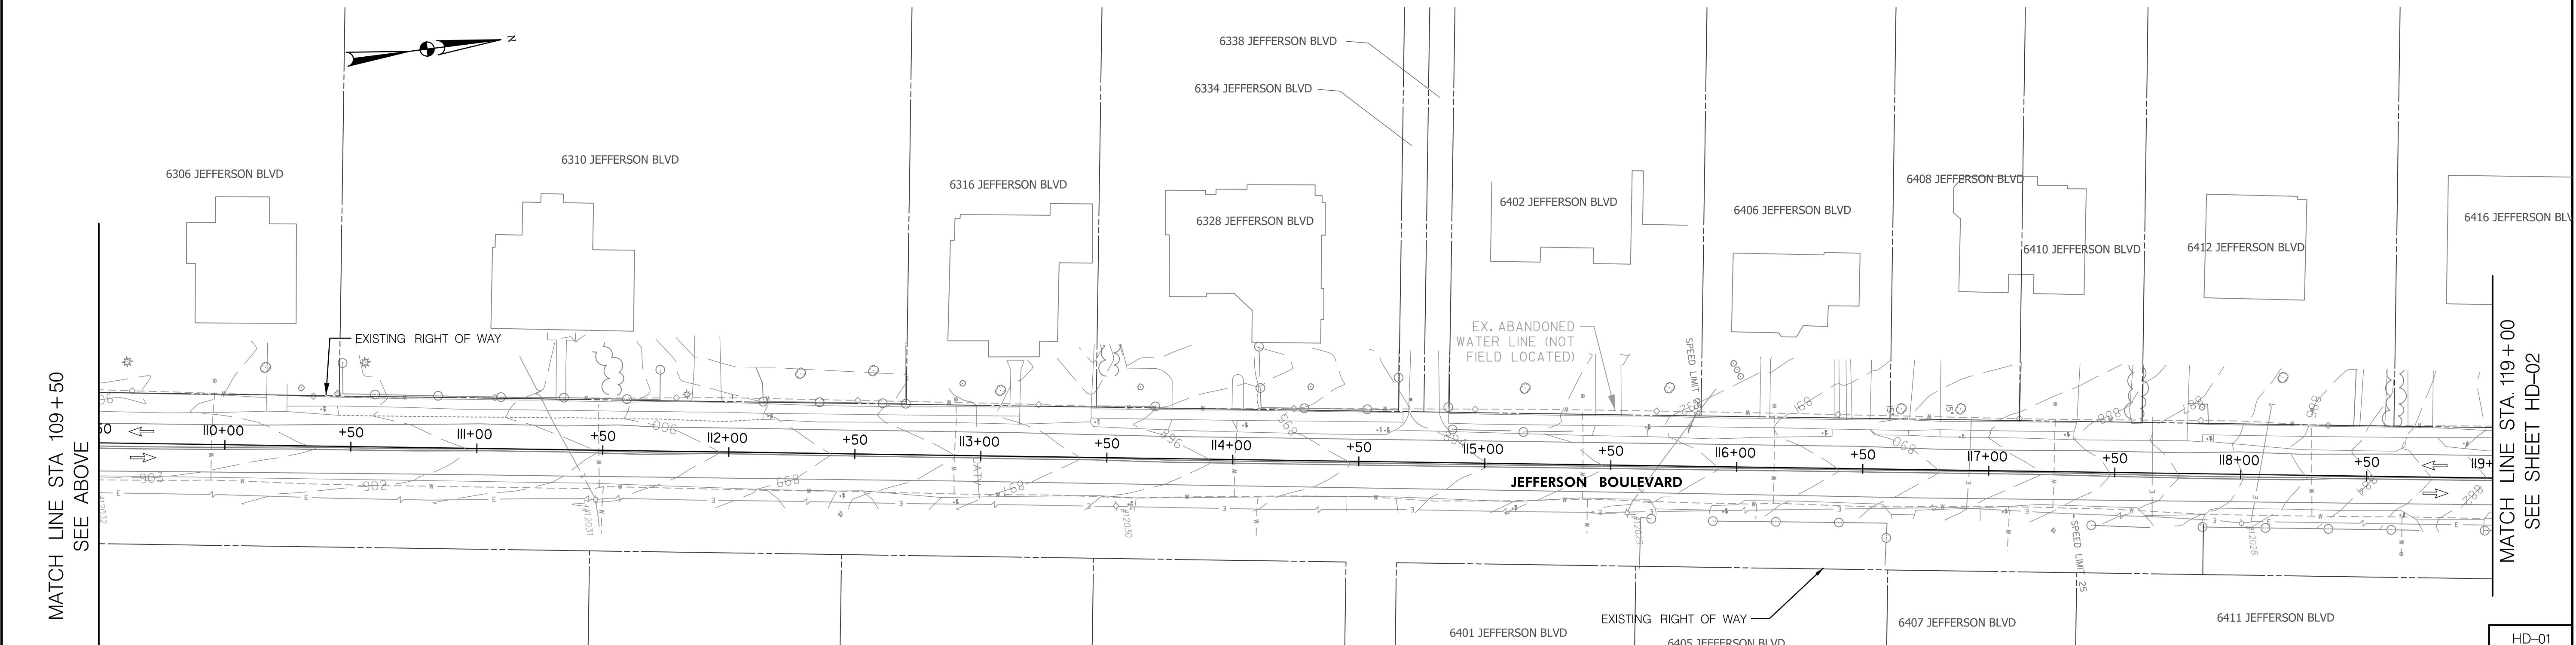

MATCH LINE STA. 119+00
SEE SHEET HD-02

LEGEND

	DIRECTION OF TRAVEL
	SIGN
	PROPERTY LINE
	WATER LINE
	WATER LINE (ABANDONED)
	WATER STRUCTURES
	STORM DRAIN
	OVERHEAD ELECTRIC
	UTILITY POLE
	LIGHT POLE
	CONTOUR

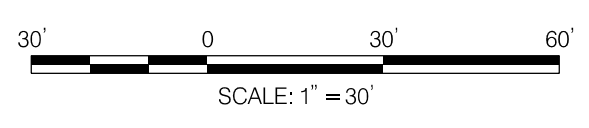

Engineering | Design | Planning | Construction Management

Greenman-Pedersen, Inc.
10025 Governor Warfield Parkway, Suite 400
Columbia, MD 21044
Tel: 410.880.3055


www.gpinet.com

FREDERICK COUNTY, MARYLAND
DIVISION OF PUBLIC WORKS
DEPARTMENT OF ENGINEERING AND CONSTRUCTION MANAGMENT
OFFICE OF TRANSPORTATION ENGINEERING
FREDERICK COUNTY, MARYLAND

**BRADDOCK HEIGHTS
PEDESTRIAN FACILITIES
EXISTING FEATURES**

DATE: 02/03/2025 SCALE: 1" = 30'

FREDERICK COUNTY PROJECT NO.: XX-XXX DWG. 1 OF 6

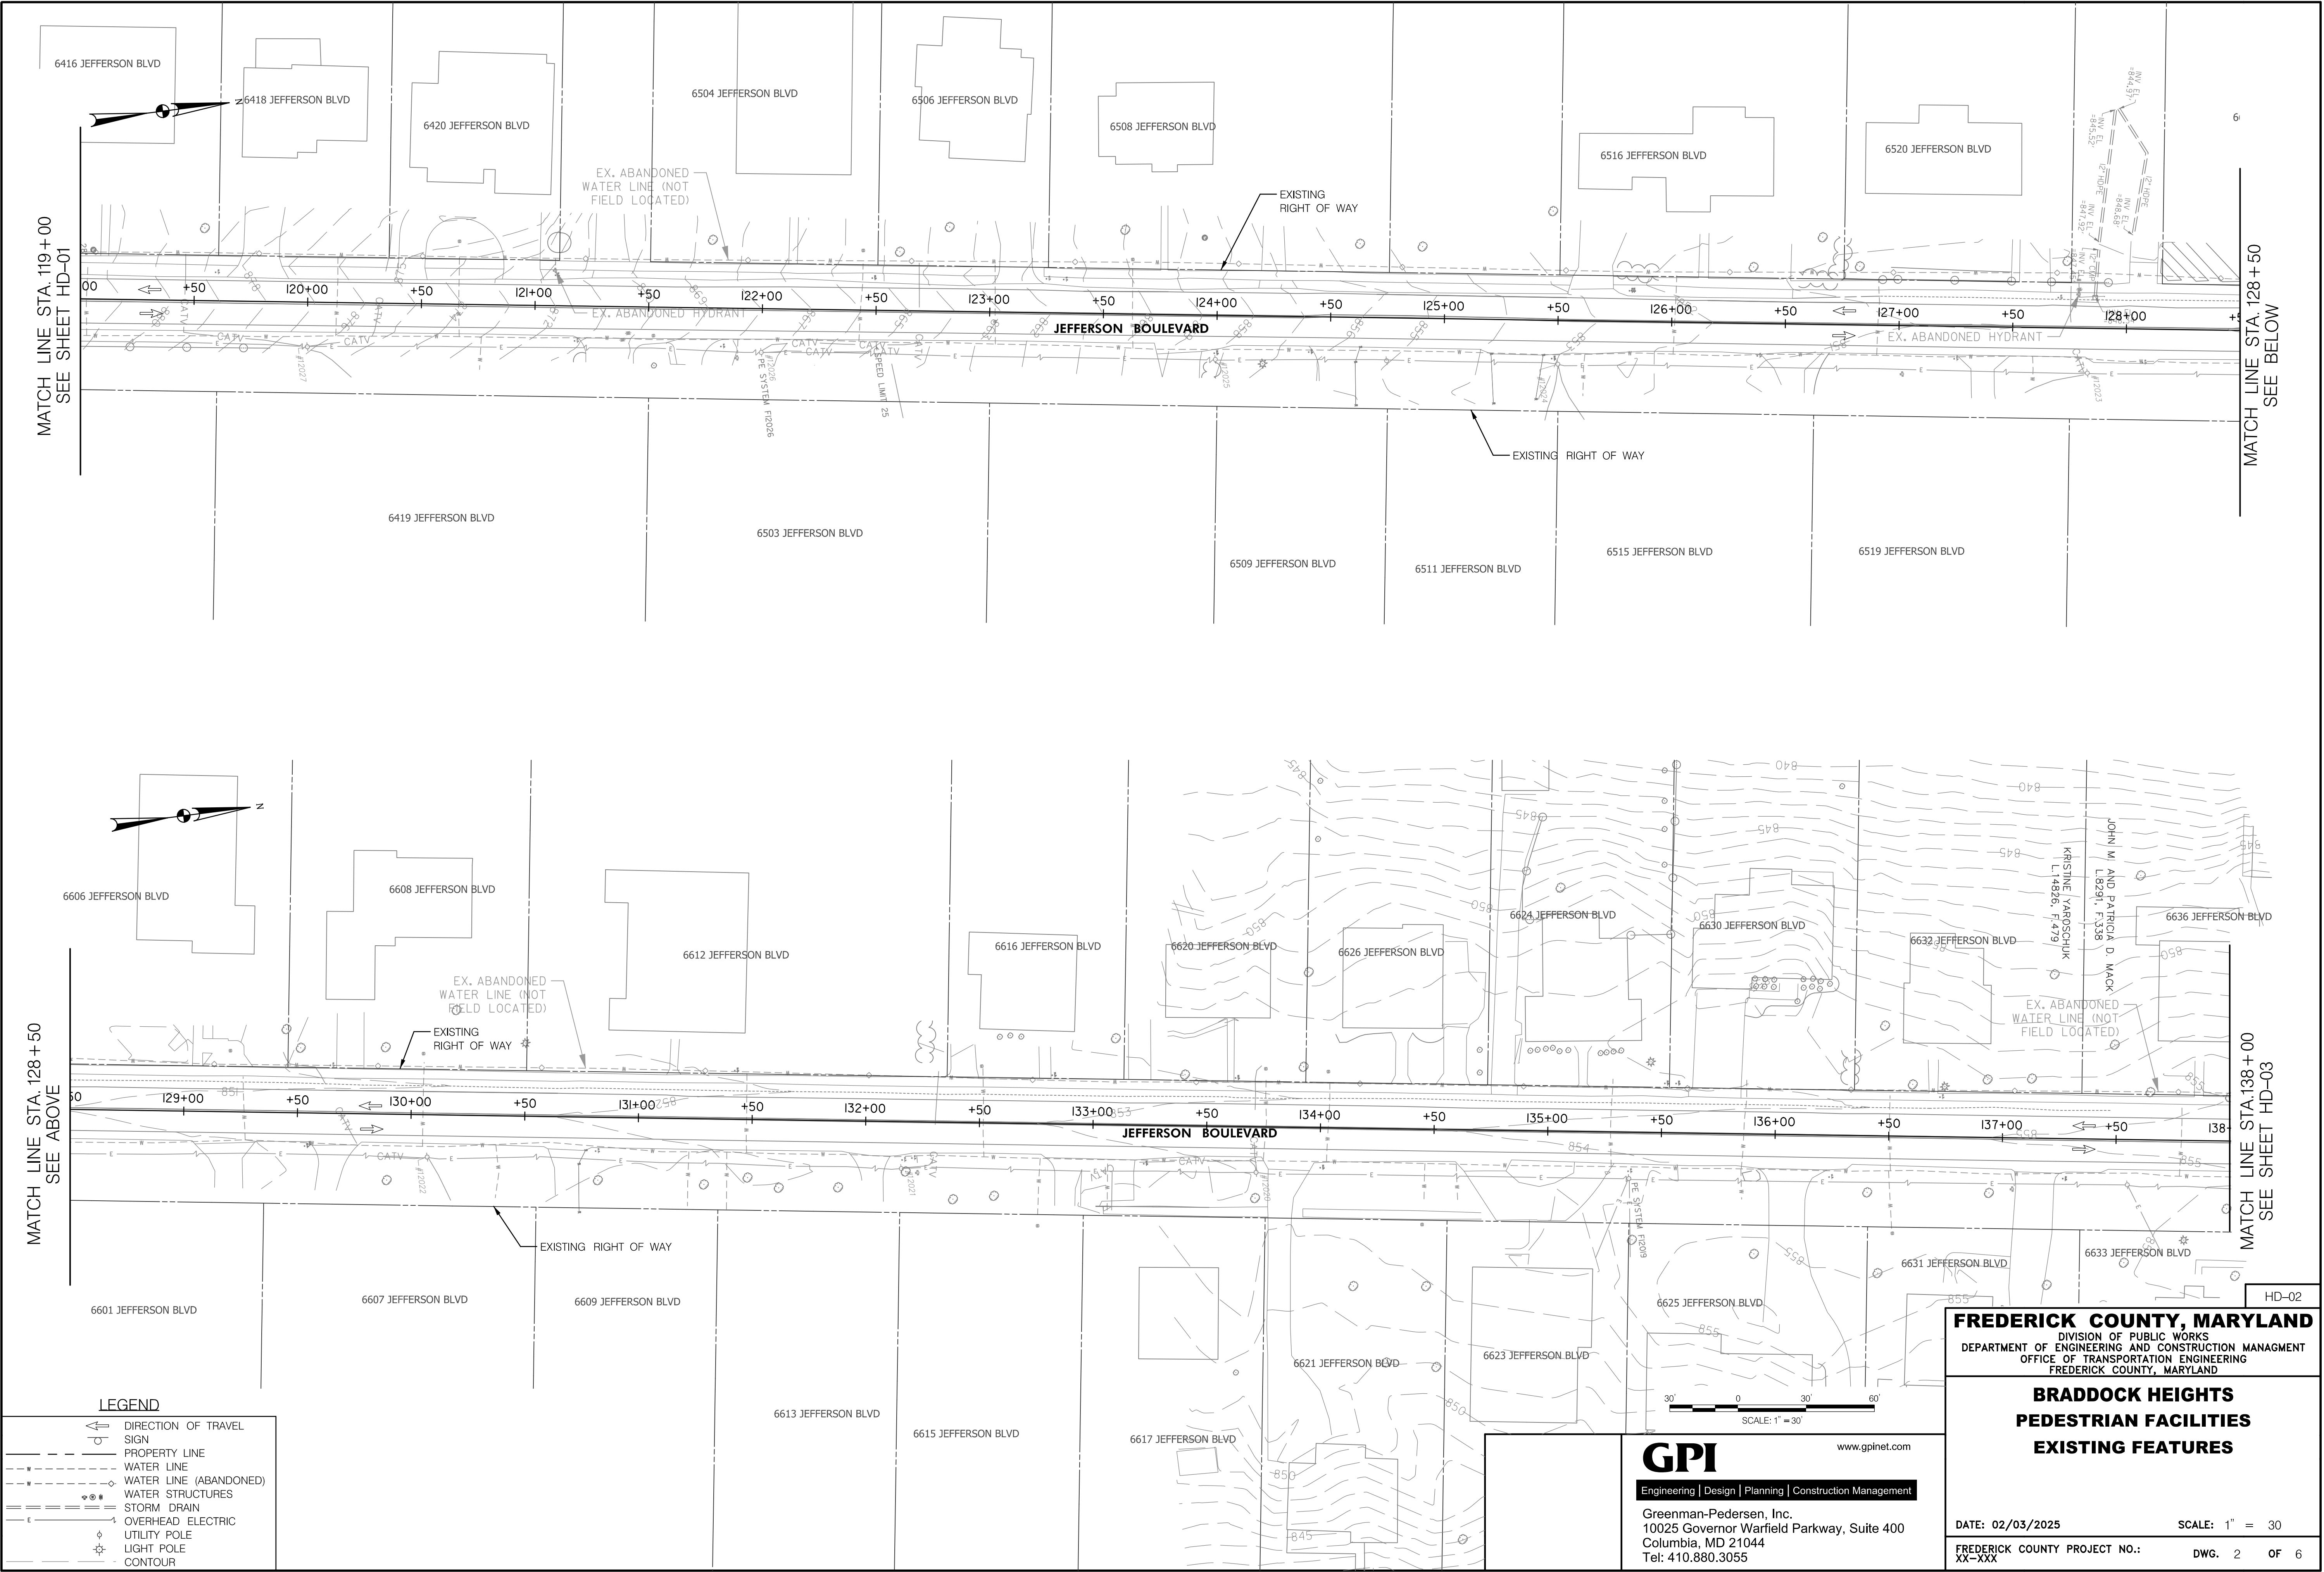

MATCH LINE STA. 119+00
SEE SHEET HD-01

MATCH LINE STA. 128+50
SEE BELOW

MATCH LINE STA. 128+50
SEE ABOVE

MATCH LINE STA. 138+00
SEE SHEET HD-03

HD-02

LEGEND

- DIRECTION OF TRAVEL
- SIGN
- PROPERTY LINE
- WATER LINE
- WATER LINE (ABANDONED)
- WATER STRUCTURES
- STORM DRAIN
- OVERHEAD ELECTRIC
- UTILITY POLE
- LIGHT POLE
- CONTOUR

FREDERICK COUNTY, MARYLAND
DIVISION OF PUBLIC WORKS
DEPARTMENT OF ENGINEERING AND CONSTRUCTION MANAGMENT
OFFICE OF TRANSPORTATION ENGINEERING
FREDERICK COUNTY, MARYLAND

**BRADDOCK HEIGHTS
PEDESTRIAN FACILITIES
EXISTING FEATURES**


SCALE: 1" = 30'

GPI
Engineering | Design | Planning | Construction Management


Greenman-Pedersen, Inc.
10025 Governor Warfield Parkway, Suite 400
Columbia, MD 21044
Tel: 410.880.3055

DATE: 02/03/2025
SCALE: 1" = 30'
FREDERICK COUNTY PROJECT NO.: XX-XXX
DWG. 2 OF 6



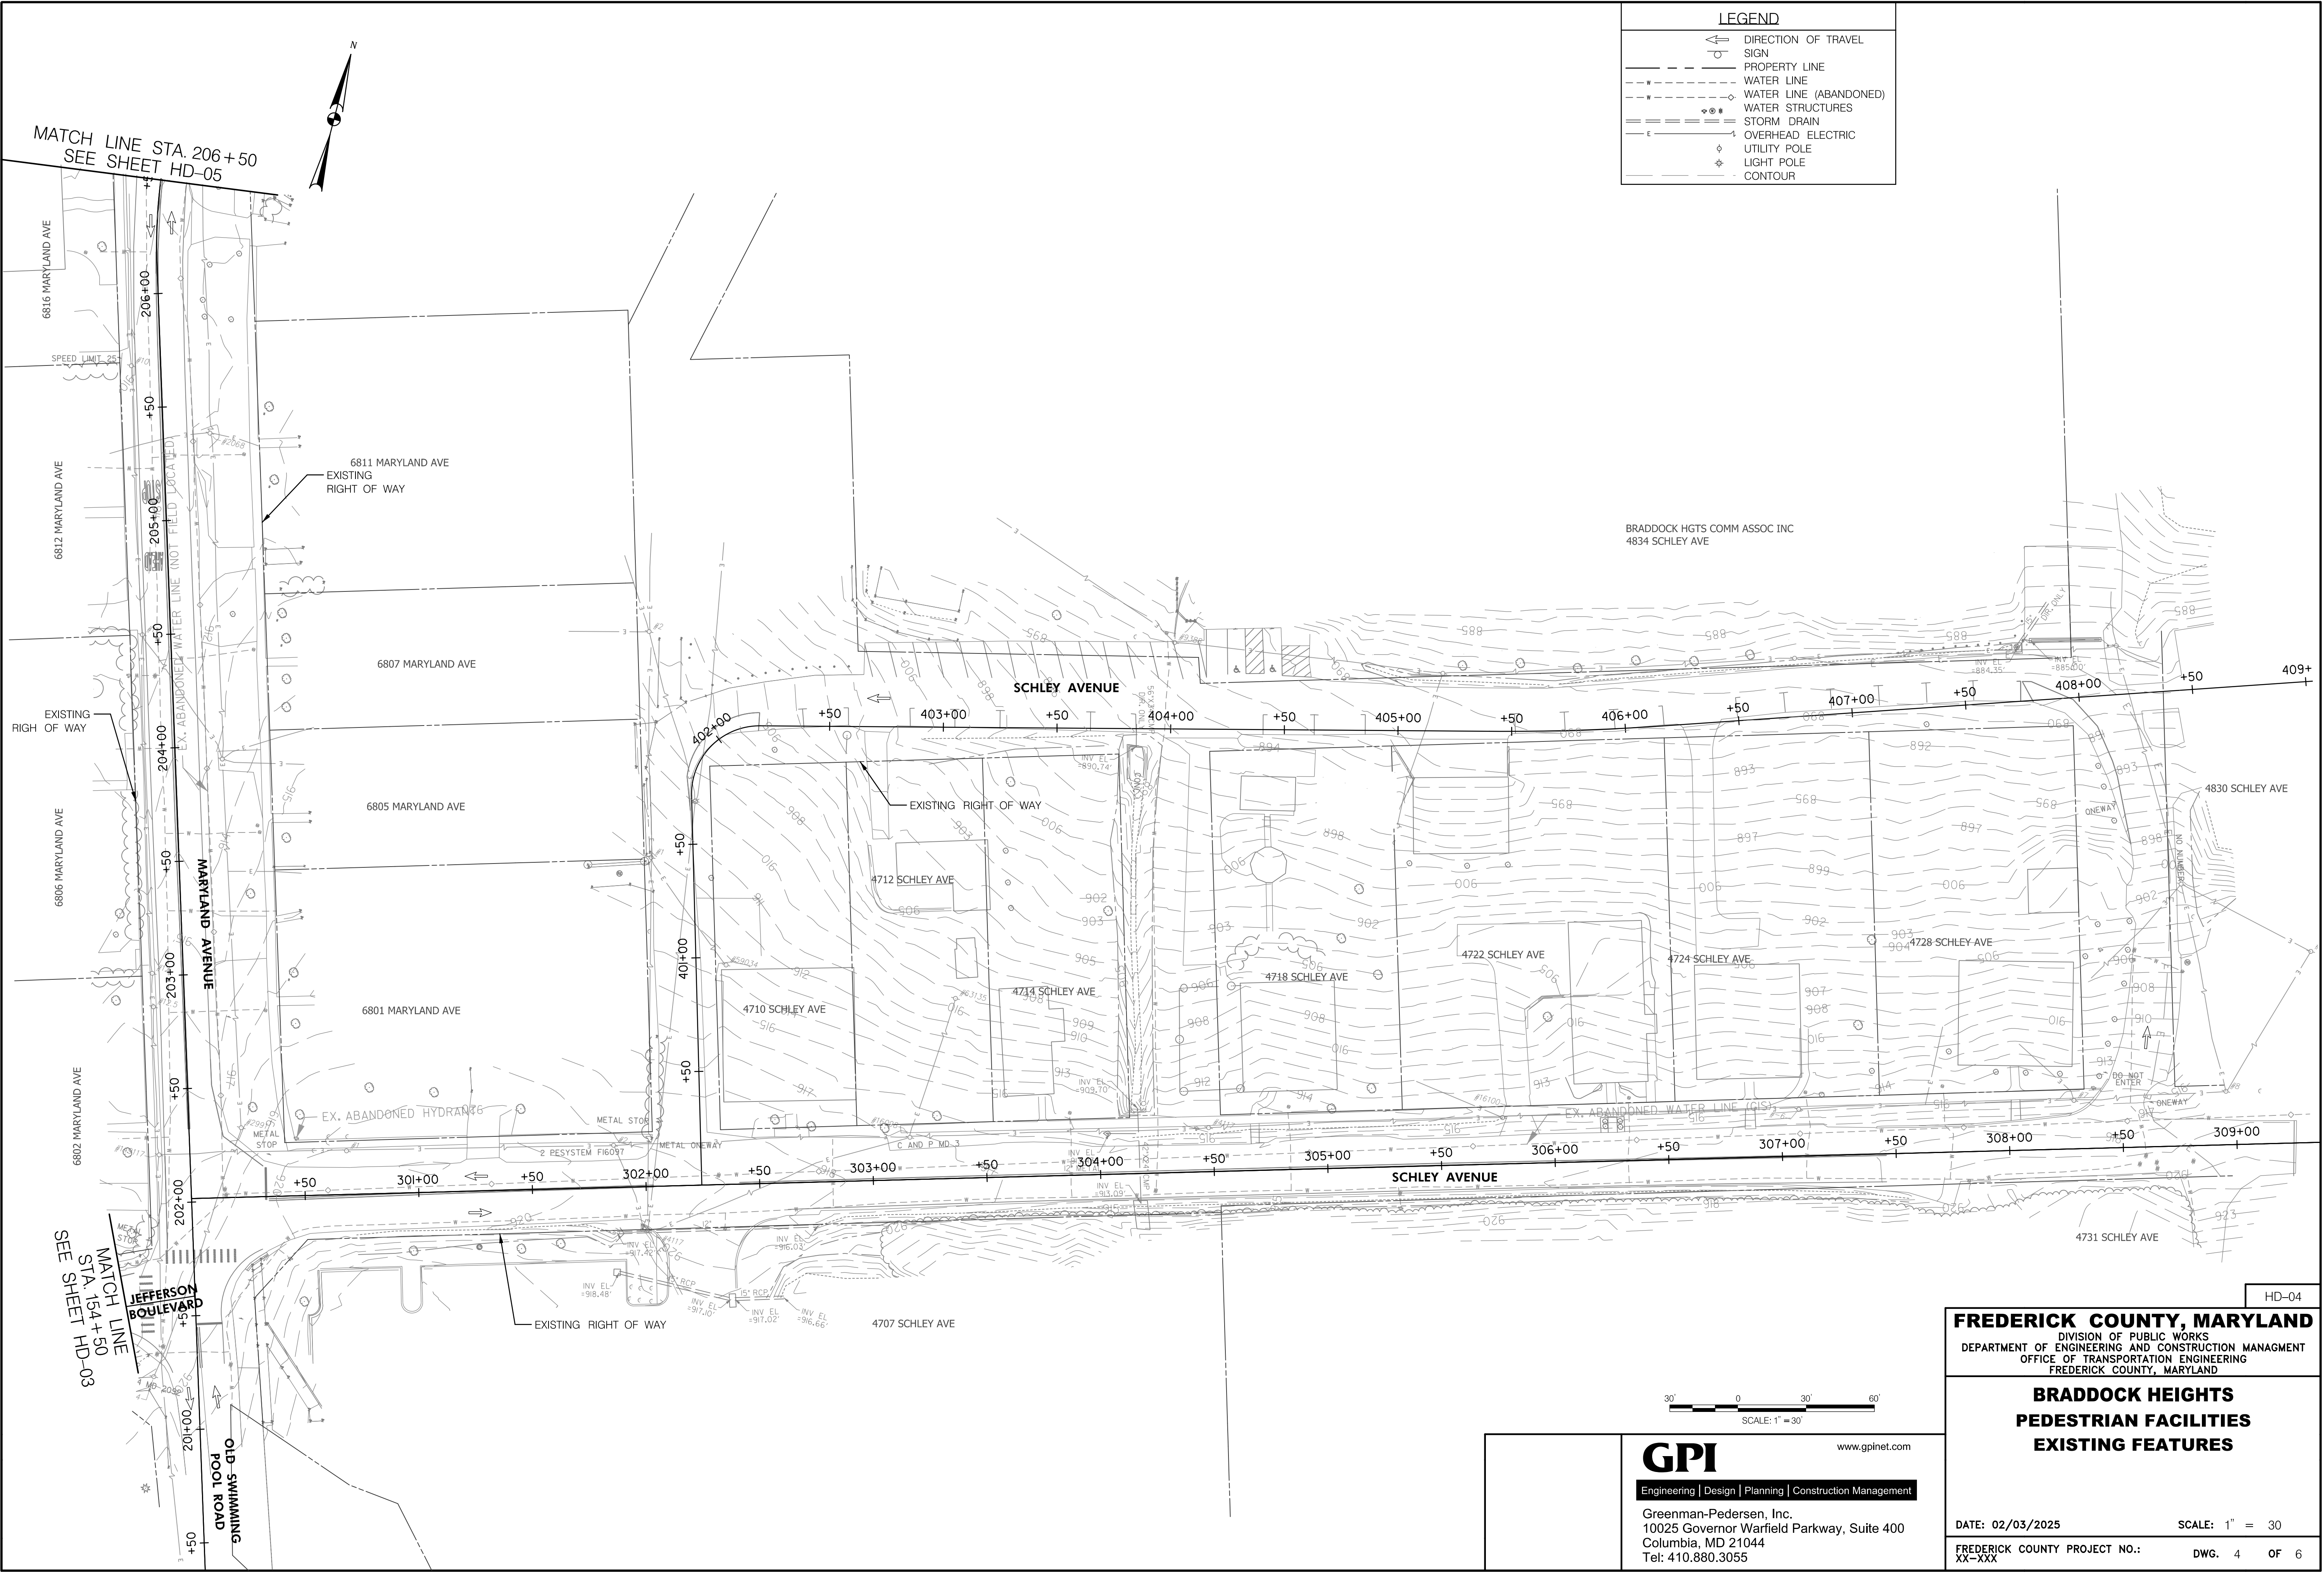

LEGEND	
	DIRECTION OF TRAVEL
	SIGN
	PROPERTY LINE
	WATER LINE
	WATER LINE (ABANDONED)
	WATER STRUCTURES
	STORM DRAIN
	OVERHEAD ELECTRIC
	UTILITY POLE
	LIGHT POLE
	CONTOUR

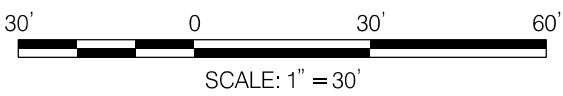

SCALE: 1" = 30'

GPI

www.gpinet.com

Engineering | Design | Planning | Construction Management

Greenman-Pedersen, Inc.
10025 Governor Warfield Parkway, Suite 400
Columbia, MD 21044
Tel: 410.880.3055

HD-04

FREDERICK COUNTY, MARYLAND
DIVISION OF PUBLIC WORKS
DEPARTMENT OF ENGINEERING AND CONSTRUCTION MANAGMENT
OFFICE OF TRANSPORTATION ENGINEERING
FREDERICK COUNTY, MARYLAND


**BRADDOCK HEIGHTS
PEDESTRIAN FACILITIES
EXISTING FEATURES**

DATE: 02/03/2025


SCALE: 1" = 30'

FREDERICK COUNTY PROJECT NO.:
XX-XXX

DWG. 4 OF 6

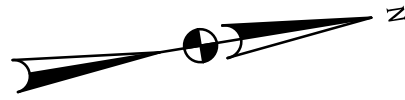

LEGEND	
	DIRECTION OF TRAVEL
	SIGN
	PROPERTY LINE
	WATER LINE
	WATER LINE (ABANDONED)
	WATER STRUCTURES
	STORM DRAIN
	OVERHEAD ELECTRIC
	UTILITY POLE
	LIGHT POLE
	CONTOUR

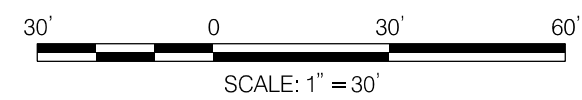

GPI

Engineering | Design | Planning | Construction Management

Greenman-Pedersen, Inc.
10025 Governor Warfield Parkway, Suite 400
Columbia, MD 21044
Tel: 410.880.3055

www.gpinet.com

FREDERICK COUNTY, MARYLAND
DIVISION OF PUBLIC WORKS
DEPARTMENT OF ENGINEERING AND CONSTRUCTION MANAGMENT
OFFICE OF TRANSPORTATION ENGINEERING
FREDERICK COUNTY, MARYLAND

**BRADDOCK HEIGHTS
PEDESTRIAN FACILITIES
EXISTING FEATURES**


DATE: 02/03/2025

SCALE: 1" = 30'

FREDERICK COUNTY PROJECT NO.:
XX-XXX

DWG. 5 OF 6

HD-05

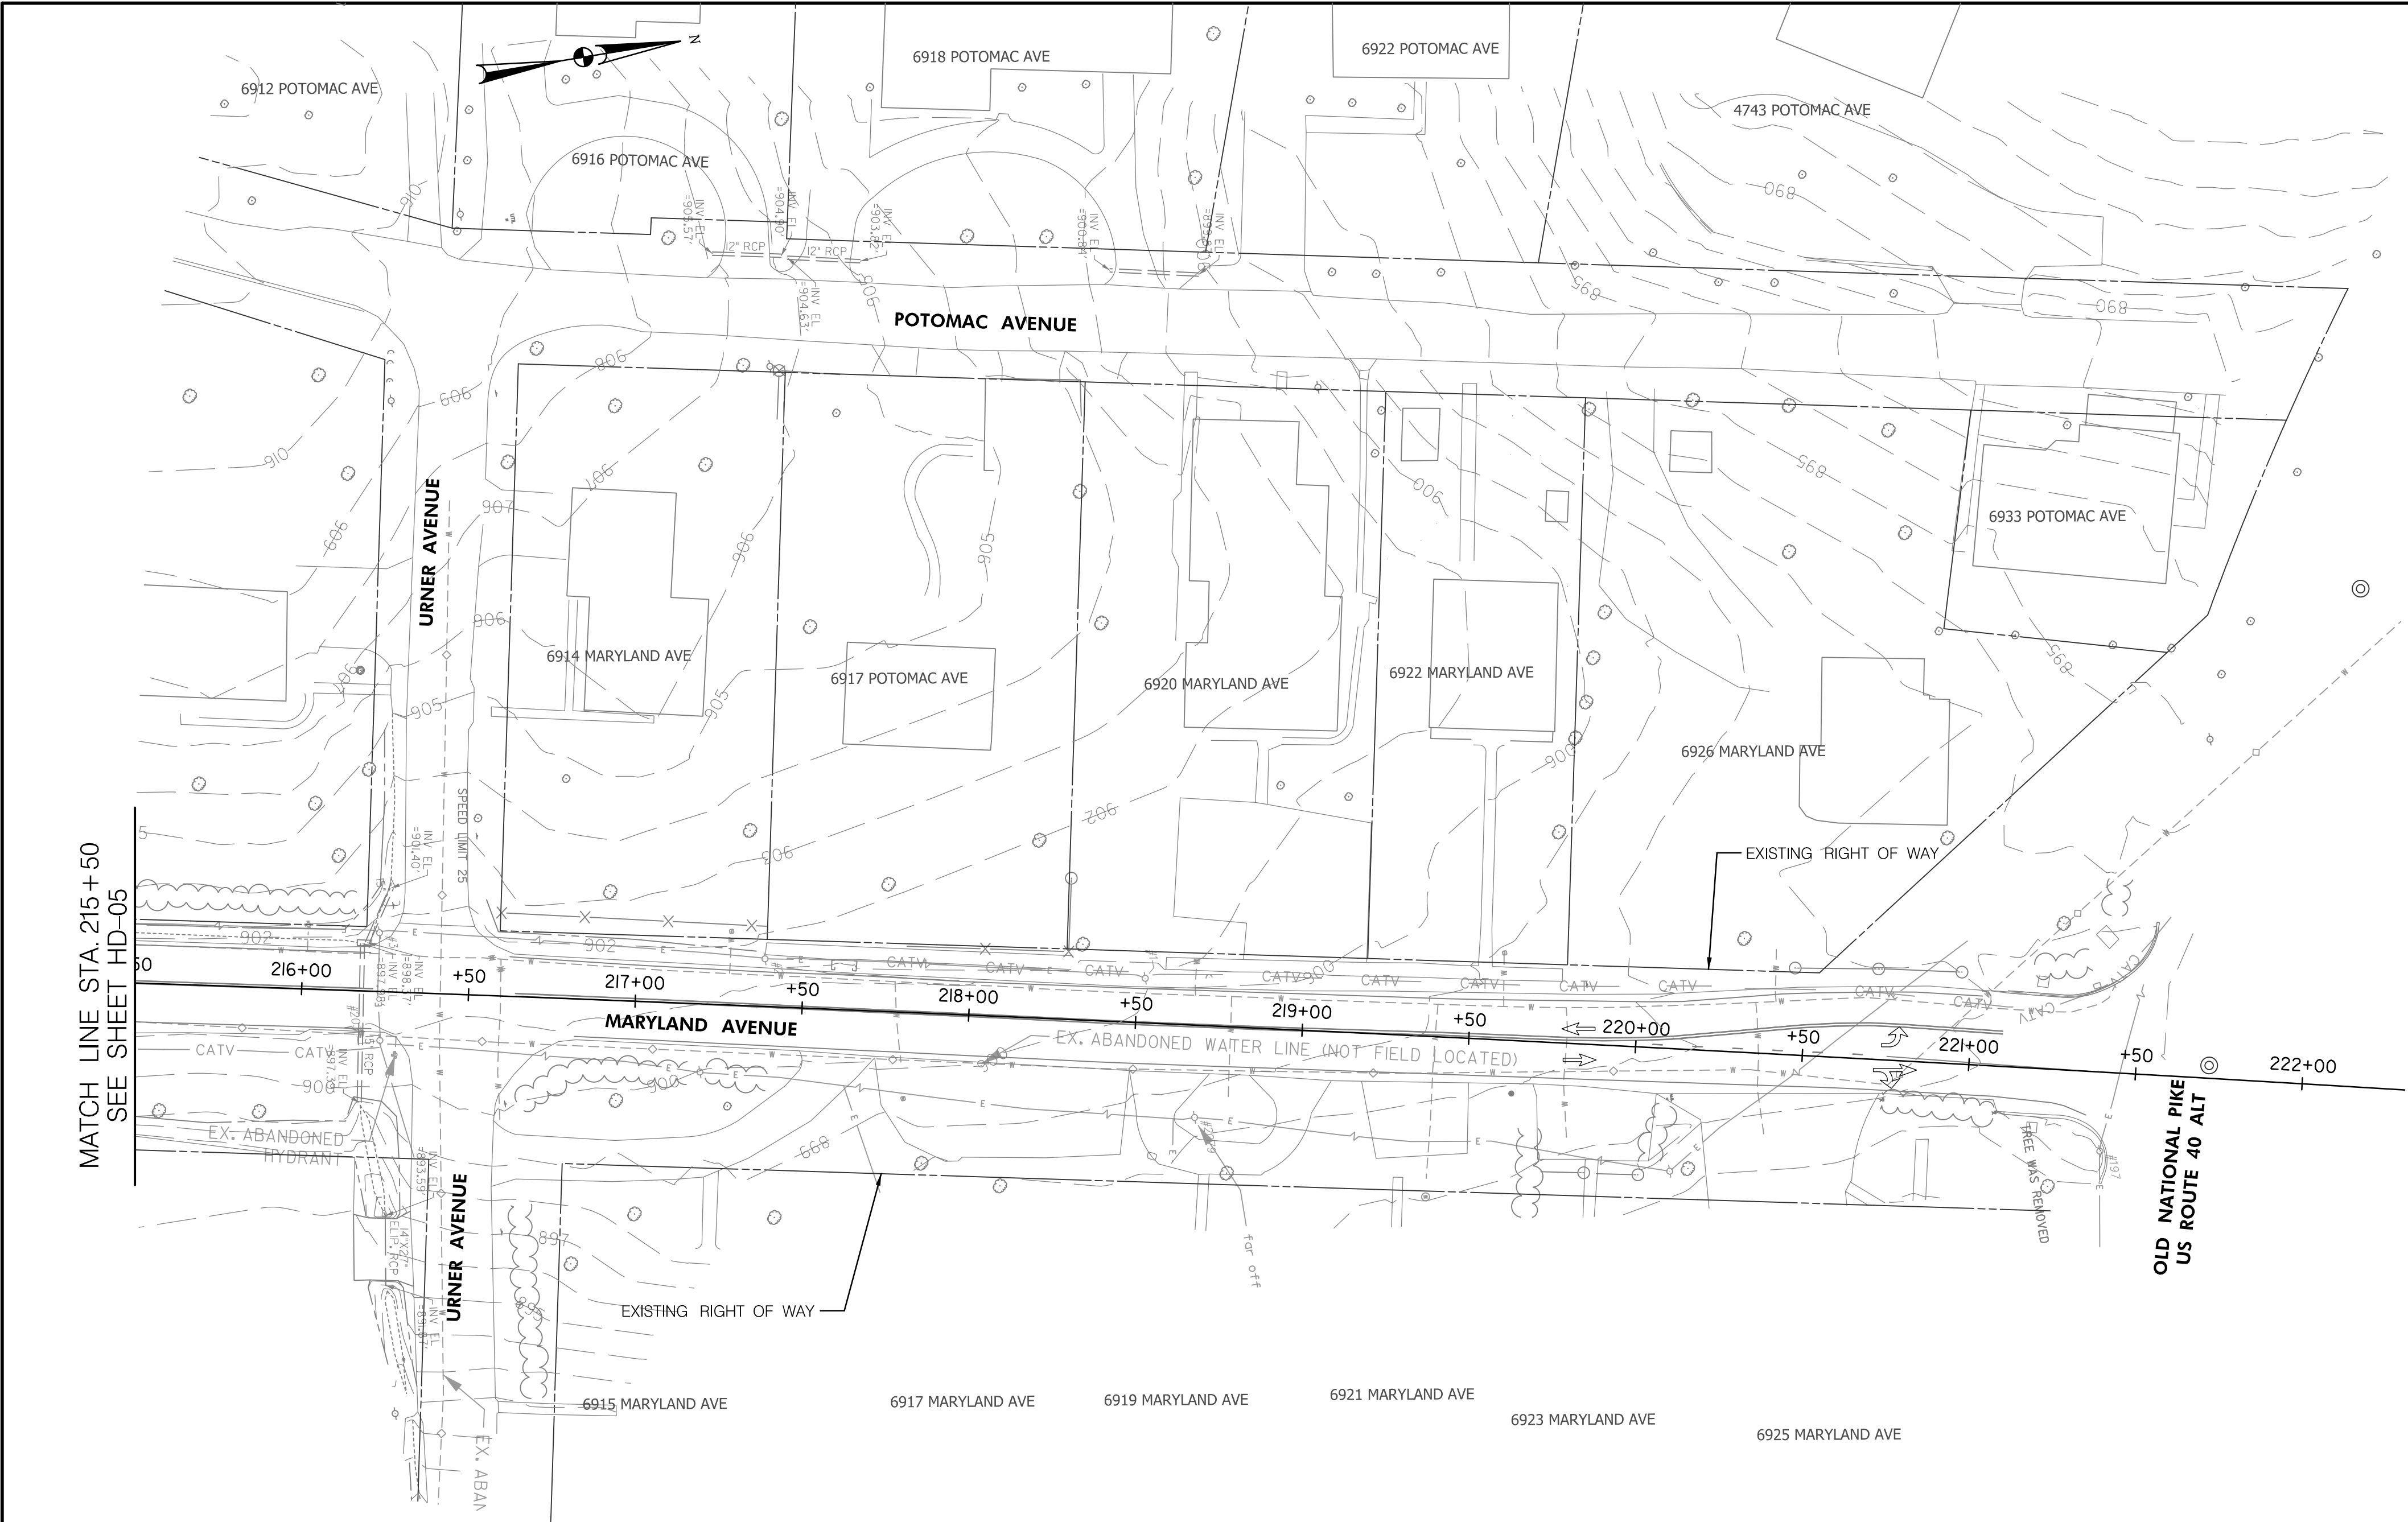


MATCH LINE STA. 215+50
SEE SHEET HD-05

OLD NATIONAL PIKE
US ROUTE 40 ALT

LEGEND

- DIRECTION OF TRAVEL
- SIGN
- PROPERTY LINE
- WATER LINE
- WATER LINE (ABANDONED)
- WATER STRUCTURES
- STORM DRAIN
- OVERHEAD ELECTRIC
- UTILITY POLE
- LIGHT POLE
- CONTOUR

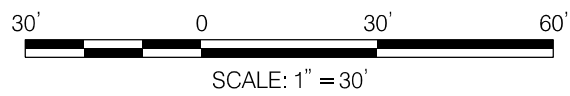

SCALE: 1" = 30'

GPI

Engineering | Design | Planning | Construction Management

Greenman-Pedersen, Inc.
10025 Governor Warfield Parkway, Suite 400
Columbia, MD 21044
Tel: 410.880.3055

www.gpinet.com

HD-06

FREDERICK COUNTY, MARYLAND

DIVISION OF PUBLIC WORKS
DEPARTMENT OF ENGINEERING AND CONSTRUCTION MANAGMENT
OFFICE OF TRANSPORTATION ENGINEERING
FREDERICK COUNTY, MARYLAND

**BRADDOCK HEIGHTS
PEDESTRIAN FACILITIES
EXISTING FEATURES**

DATE: 02/03/2025

SCALE: 1" = 30'

FREDERICK COUNTY PROJECT NO.:
XX-XXX

DWG. 6 OF 6